


FROM: R. A. Graff


TO: George Bostwick

T 3 N R 10 E

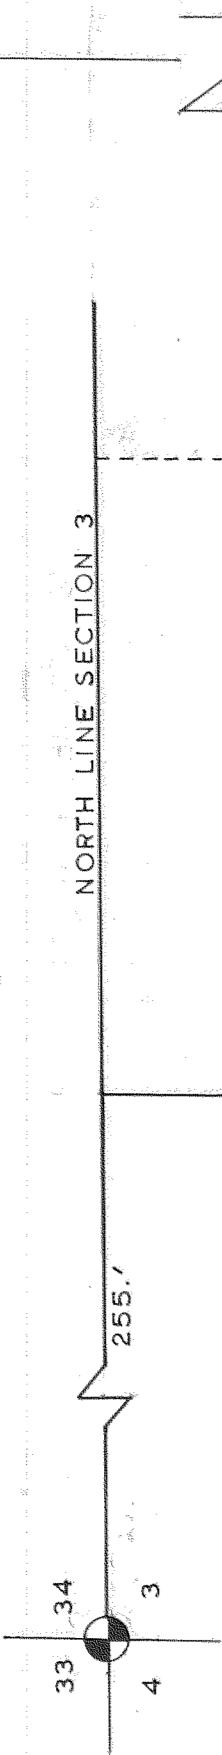


NORTH LINE SECTION 3


T 2 N R 10 E

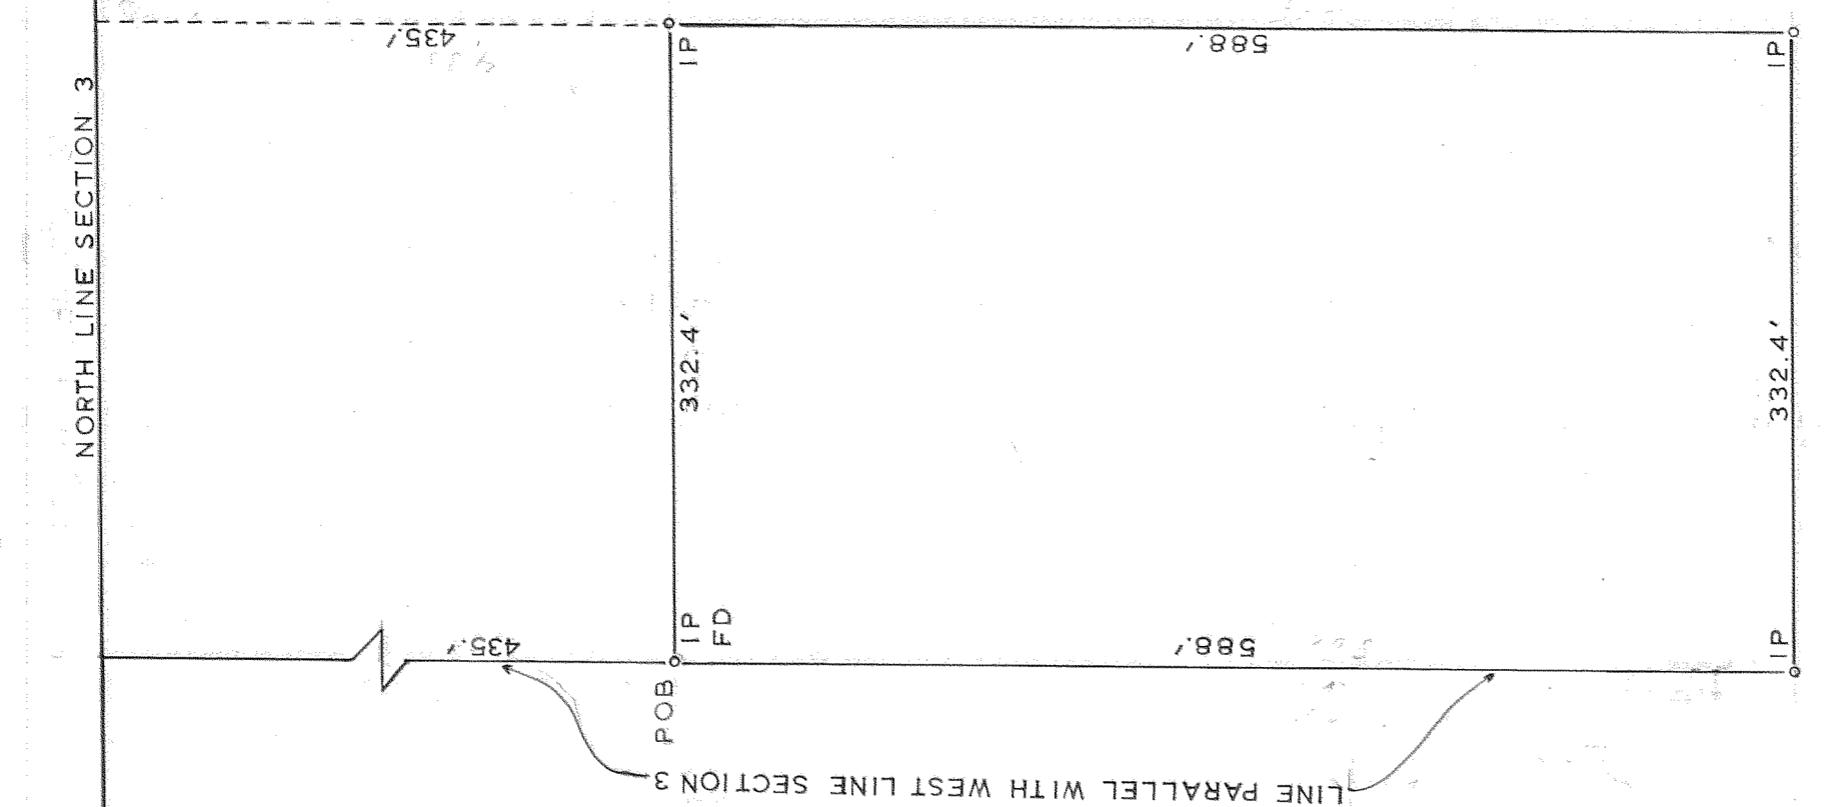

LINE PARALLEL WITH WEST LINE SECTION 3

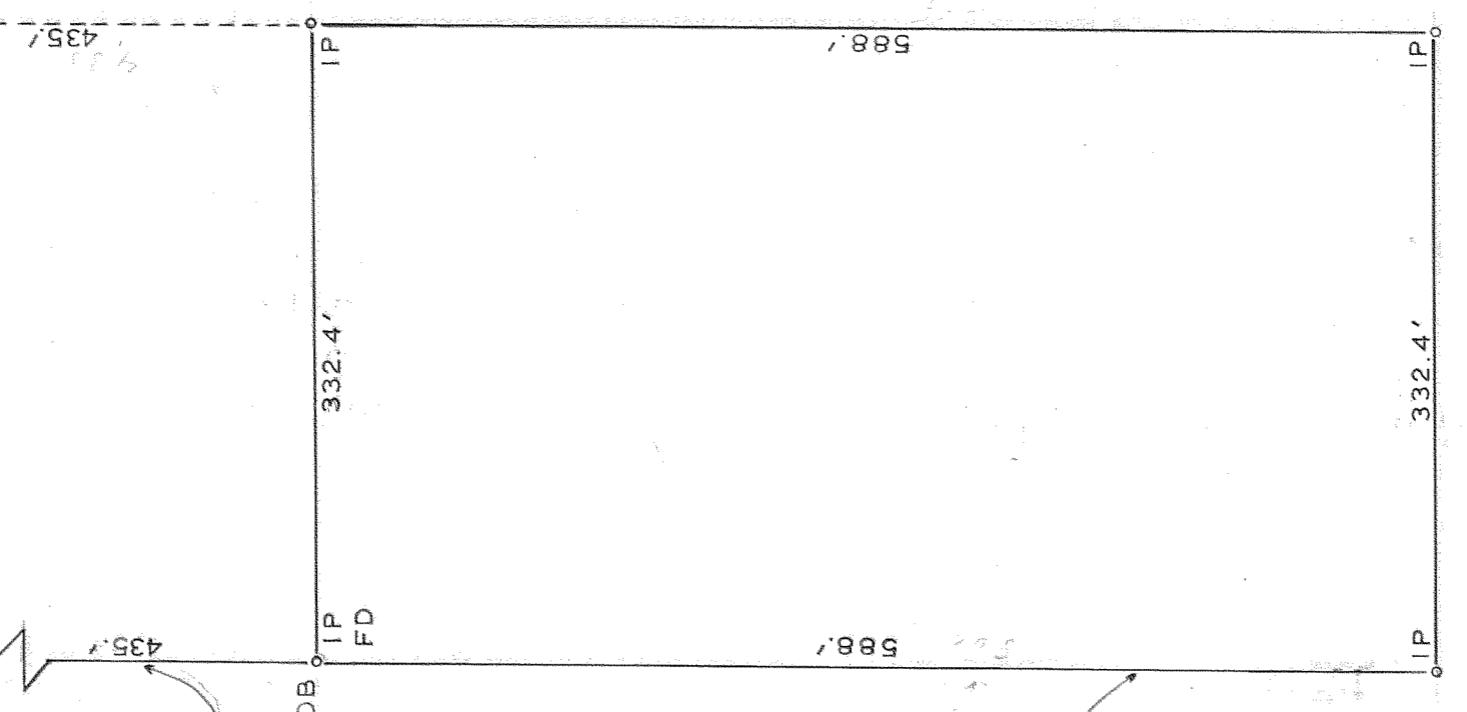

NORTH LINE SECTION 3

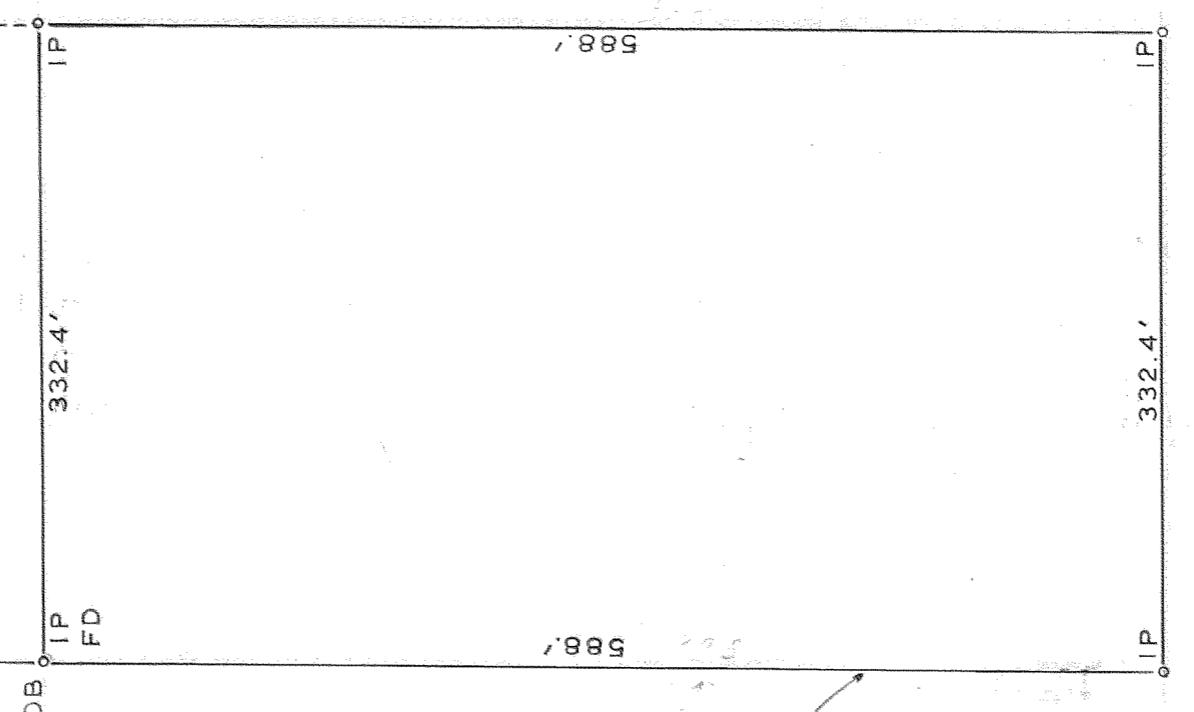

Beginning at an iron pipe 255 feet East and 435 feet South of the Northwest corner of Section 3, Township 2 North, Range 10 East of the Willamette Meridian, Hood River County, Oregon. Thence South, parallel to the West line of said Section 3 a distance of 588 feet to an iron pipe; thence East, parallel to the North line of said Section 3 a distance of 332.4 feet to an iron pipe, thence North, parallel to the West line of said Section 3 a distance of 588 feet to an iron pipe, thence West, parallel to the North line of said Section 3 a distance of 332.4 feet to the point of beginning.

SURVEY BY JGM

**HOOD RIVER COUNTY  
SURVEY OFFICE**

PLAT OF A PARCEL

IN

THE NW 1/4 NW 1/4

SEC 3 T 2 N R 10 E WM

DATE:	3 - 1 - 68	JOB NO.	3 - 68
SCALE:	1IN = 100FT	FILE NO.	
DRAWING:R LS		SHEET	1 OF 1

#27

735 6-668