


FRAC. 17

13 18
24 19

7th Exch. LP
RECORD
LOT 5

ROBERTS SUBDIVISION

SCALE 1"=100'
BY 2 1/2" X 3 1/2" HUB
3" I. IRON PIPE

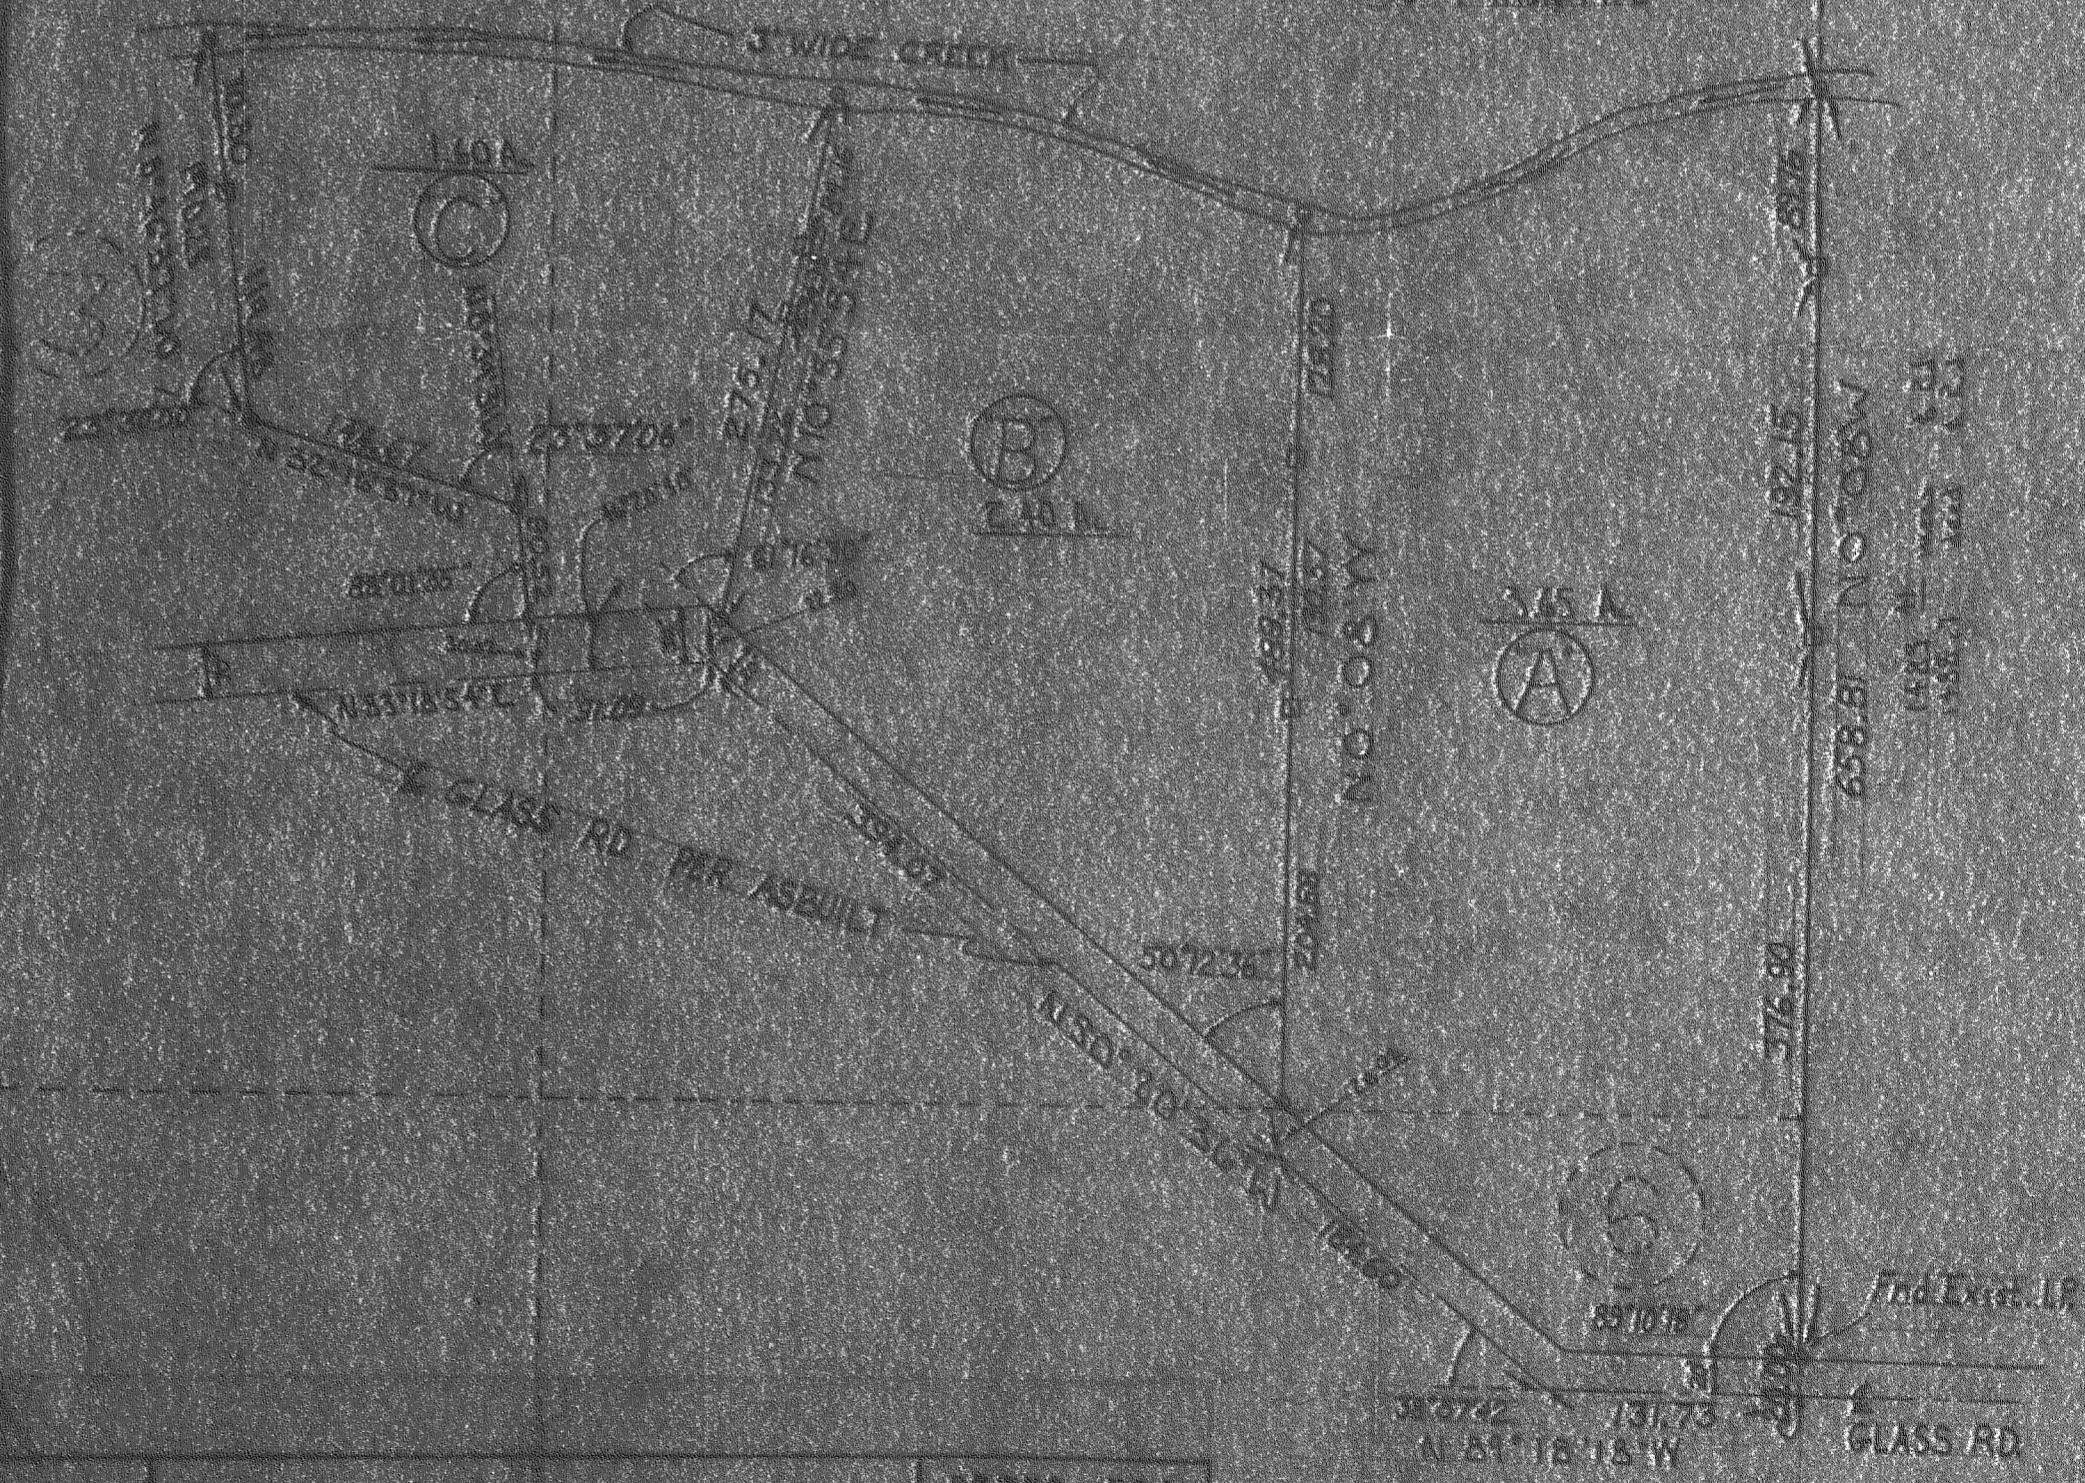

FILED

SEP 7 1971

COUNTY SURVEYOR
By _____ DEPUTY



| | | | | |
|---|---------|-------------------------|------|---------------------|
| JAMES S. DIELSCHNEIDER & ASSOCIATES, INC. CONSULTING ENGINEERS HOOD RIVER, OREGON | | SURVEY FOR NOEL NEAL | | DRIVE NO. 1 7052 |
| DATE | PROJECT | SCALE | DATE | SHEET NO. |
| 1971 | 7-518 | 1"=100' | 1971 | |

#3

1492 7-518