

MAP OF NEW CITY ADDITION TO HOOD RIVER, WASCO COUNTY, OREGON.

State of Oregon)
 County of Wasco) SS
 I, Mattie Oiler, being first duly sworn depose and say, that I am the owner of the land represented in the annexed plat of New City Addition to Hood River, Wasco County, Oregon. That I caused the same to be surveyed and as represented in said plat. The boundaries are as follows.

Beginning at the Southeast corner of section 25 T. 3 N. R. 10 E., thence North 300 7/10 feet, thence N. 87° 15' E. 633 feet to an iron rod, thence southeasterly along the northeasterly side of the county road, to the South line of section 25, thence east to the place of beginning. That all streets as represented on said plat are hereby dedicated to the public use forever.

Mattie Oiler, (Seal)
 Subscribed and sworn to before me this 23rd day of March, 1899.
 Geo. F. Crowell, Notary Public
 For Oregon.


(Notary Seal)
 State of Oregon)
 County of Wasco) SS
 I, J. H. Toit, being first duly sworn depose and say, that I surveyed the land

represented on the annexed plat. That said plat is a true and correct representation of said survey. That I set proper monuments for the corners of lots and blocks as represented on said plat. That the initial points of said survey are an iron pin at the Southeast corner of section 25, T. 3 N. R. 10 E. and a rock 300 7/10 ft. north of said southeast corner of section 25.

J. H. Toit, County Surveyor.
 Subscribed and sworn to before me this the 23rd day of March, 1899.

(Notary Seal) Geo. F. Crowell,
 Notary Public For Ore.

Scale 50 ft = 1 inch Surveyed March, 22nd, 1899. J. H. Toit, County Surveyor.

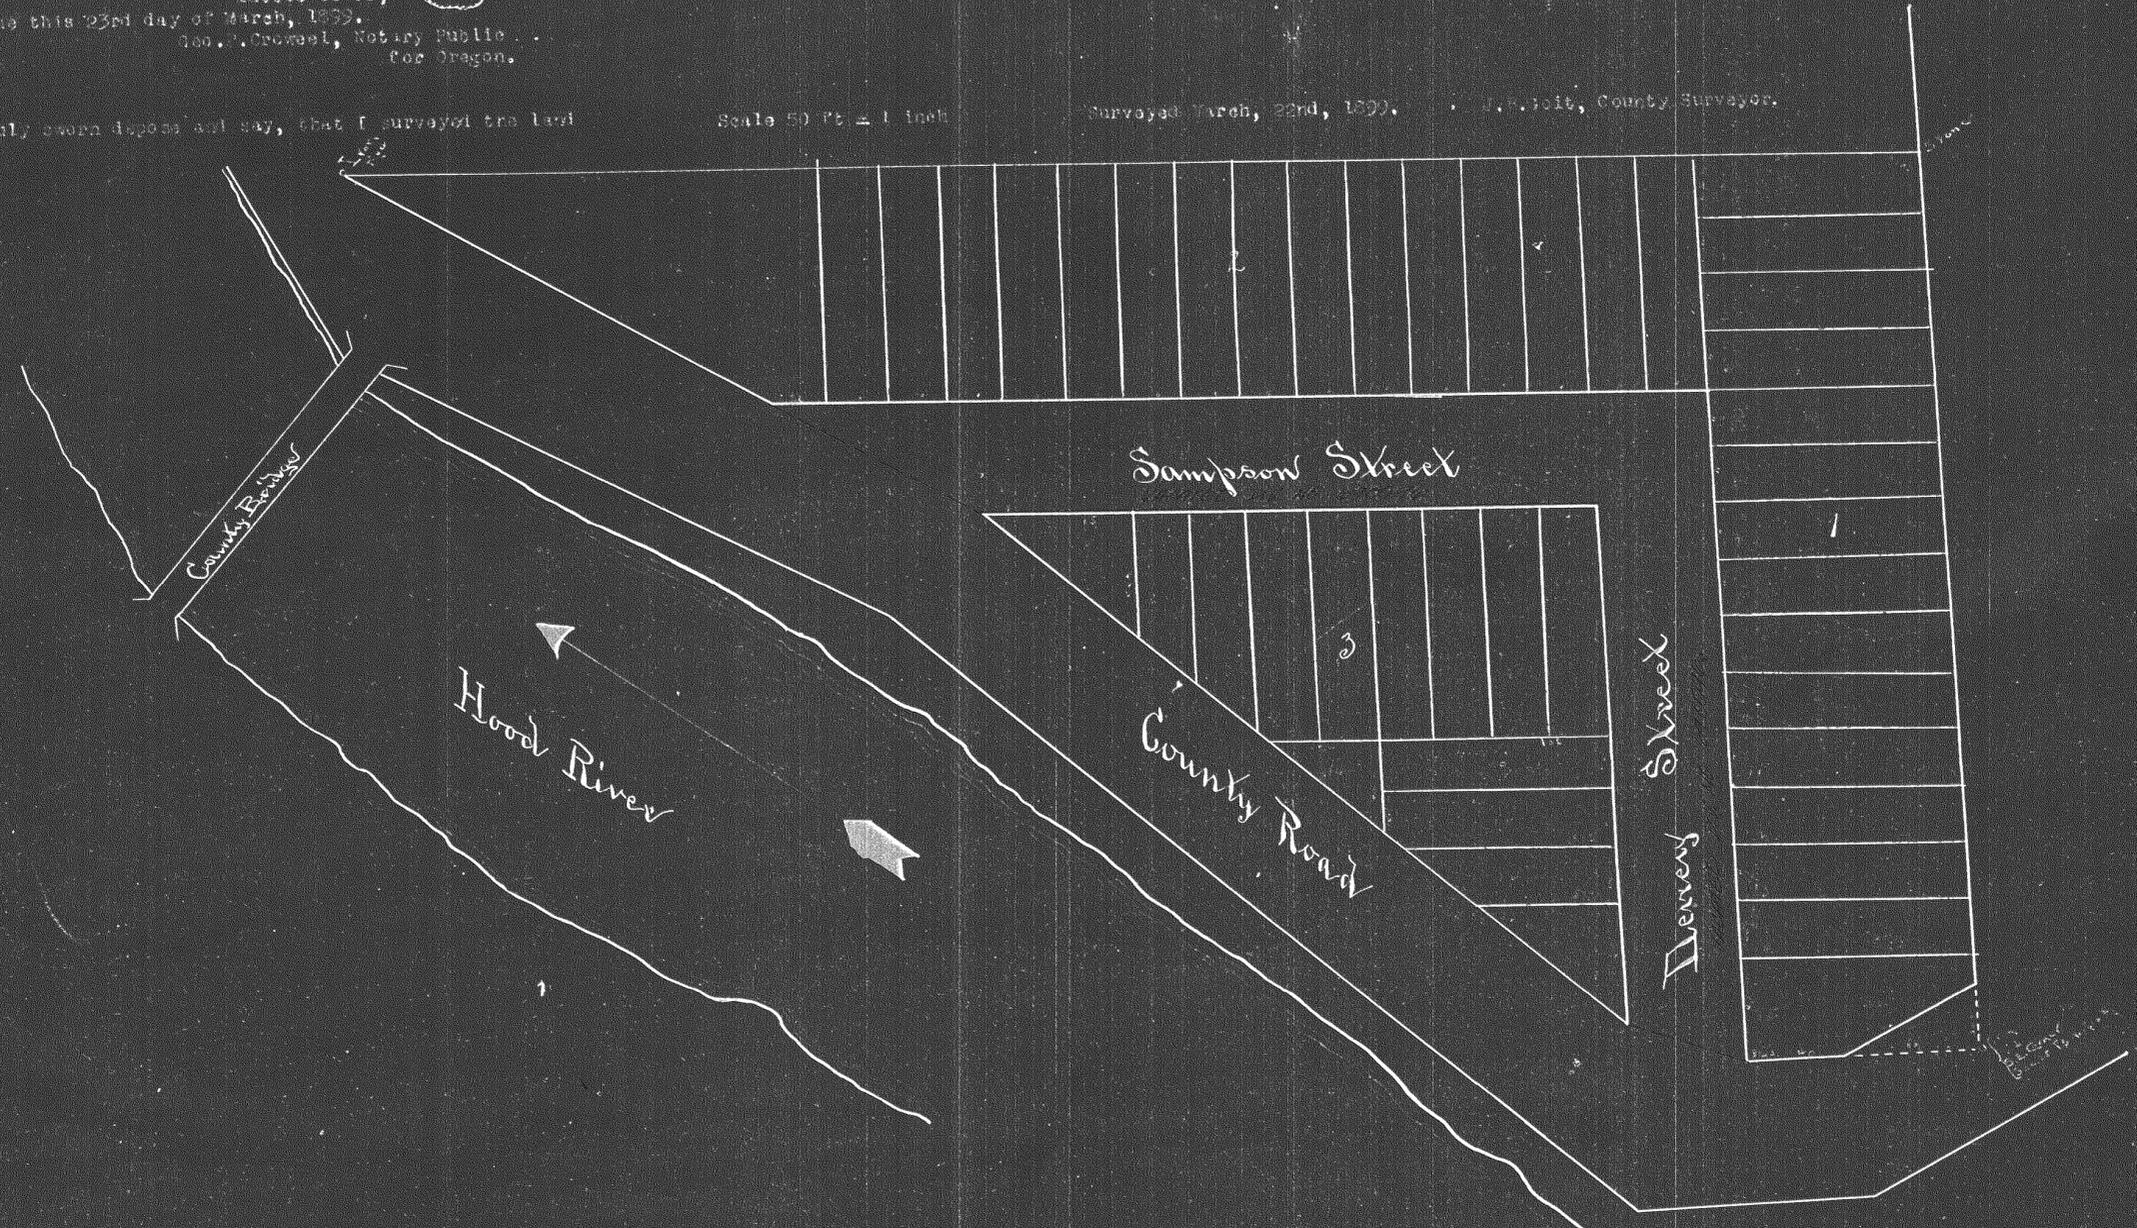

Filed for Record March 24 1899.

