

CONSENT OF OWNERS

We, C.E. Craven, Etta B. Demmon and F.W. Slaton, individuals and R.J. McIsaac, Ralph Davies and H.C. Wyatt, Trustees for the United Church, all owners of land within the boundary of the tract designated on this plat as Block 7 of the "Addition of 1920" to the original Townsite of Parkdale, do, severally and collectively, consent to the platting of said land and the designation of our several tracts as the lots shown within the said Block 7 and to the lines laid on the ground by the said survey.

By The United Church, owner of lot 1, block 7.
By R.J. McIsaac, Trustee.
By Ralph Davies, Trustee.
By H.C. Wyatt, Trustee.
C.E. Craven, owner of lot 8, block 7.
Etta B. Demmon, owner of lot 2, block 7.
F.W. Slaton, owner of lots 3 & 4 block 7.

-DEDICATION-

Know all men by these presents, that I, R.J. McIsaac, Trustee, and a resident of Parkdale, county of Hood River, State of Oregon, and the owner of the land shown on the attached plat which is herein dedicated to public use and service, that I have caused a survey to be made of the land herein shown as blocks 7 and 8, addition to the original Townsite of Parkdale, the streets of Hood River avenue and Parkdale avenue to be extended by these blocks and a new street known as Fifth street to be laid out on the east side of said blocks, all as shown, and these streets and avenues I hereby dedicate in perpetuity for the use and service of the public.

R.J. McIsaac, Trustee

State of Oregon } ss
County of Hood River }

On this 10 day of July, 1920, before me a Notary Public in and for said county and state, personally appeared R.J. McIsaac, Trustee, who is personally known to me to be the same person named in the above instrument and who executed the foregoing dedication and he acknowledged to me that he executed the same freely and voluntarily.

In witness therof I have hereinto set my hand and official seal the day and year first in this certificate above written

James H. Hazlett, Notary Public for Oregon.

My commission expires Oct 31, 1920
State of Oregon } ss
County of Hood River }

-SURVEYORS CERTIFICATE-

I, Elbert E. Newell, first being sworn, depose and say, that I have correctly surveyed and marked with monuments as shown on the attached plat, blocks 7 and 8 marked as an addition to the original townsite of Parkdale, and have divided the blocks into lots and laid out the streets, all as shown on this plat; that the initial point of the survey is an iron pipe 1" in dia., driven in the ground at the S.W. cor. of block 7, as shown on the plat and is located 605 ft. east and 30 ft. north of the 1/4 sec. cor. on the north line of sec. 6, T. 15. R. 10 E. W.M. and which is marked by an iron pipe 3/4" in dia driven 2 ft. into the ground

Elbert E. Newell, Licensed Engineer No. 532, Oregon.

Subscribed and sworn to before me this 10 day of July, 1920.

James H. Hazlett, Notary Public for the state of Oregon.

My commission expires Oct 31, 1920


Approved August 11th 1920 Jasper Wickham, County Assessor

Approved Aug 4 1920. A.P. Cautchuck, County Surveyor

Approved August 4 1920: L.N. Blewett, County Commissioner

Attest C.E. Shoemaker, County Clerk.
By Kent Shoemaker, Deputy

All taxes to and including 1919 have been paid
Thos Johnson, Sheriff
By Paul Hughes, Deputy

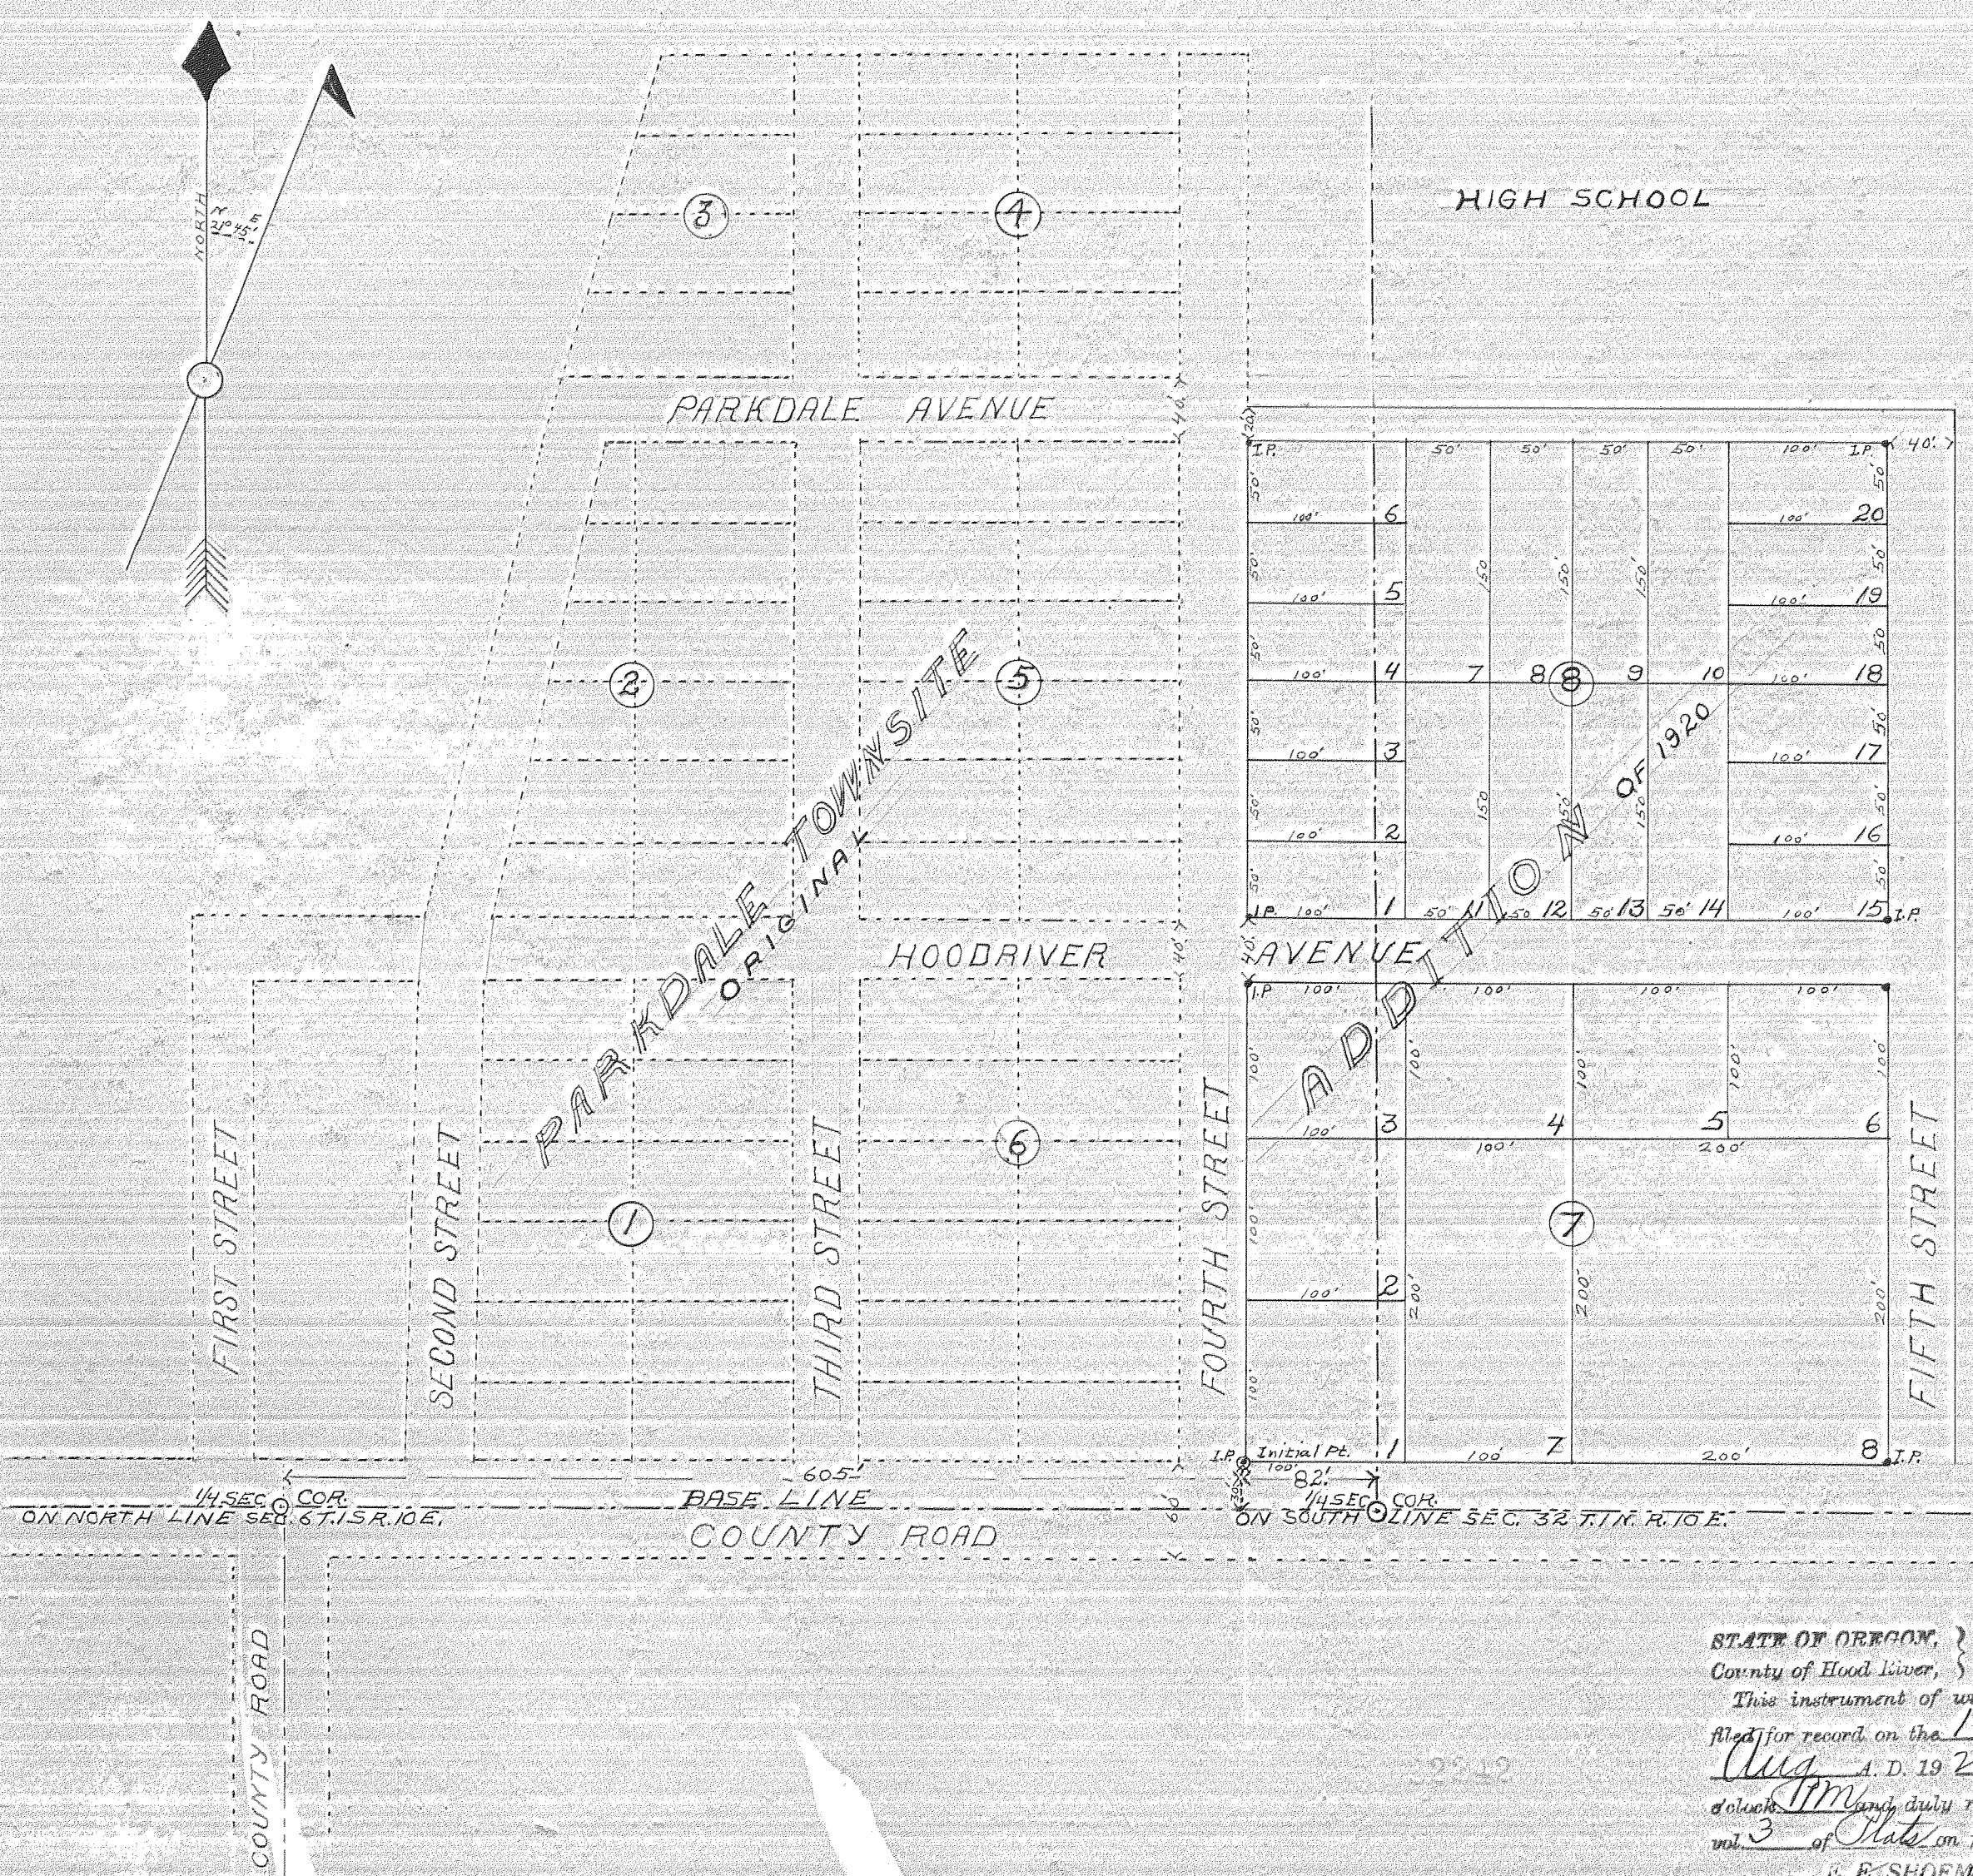

STATE OF OREGON, } ss
County of Hood River }
This instrument of writing was filed for record on the 13 day of Aug A. D. 1920 at 2:30 o'clock P.M. duly recorded in vol 3 of State on page 5
C. E. SHOEMAKER, County Clerk.
By Kent Shoemaker, Deputy.