


RECEIVED  
DATE 1/14/72

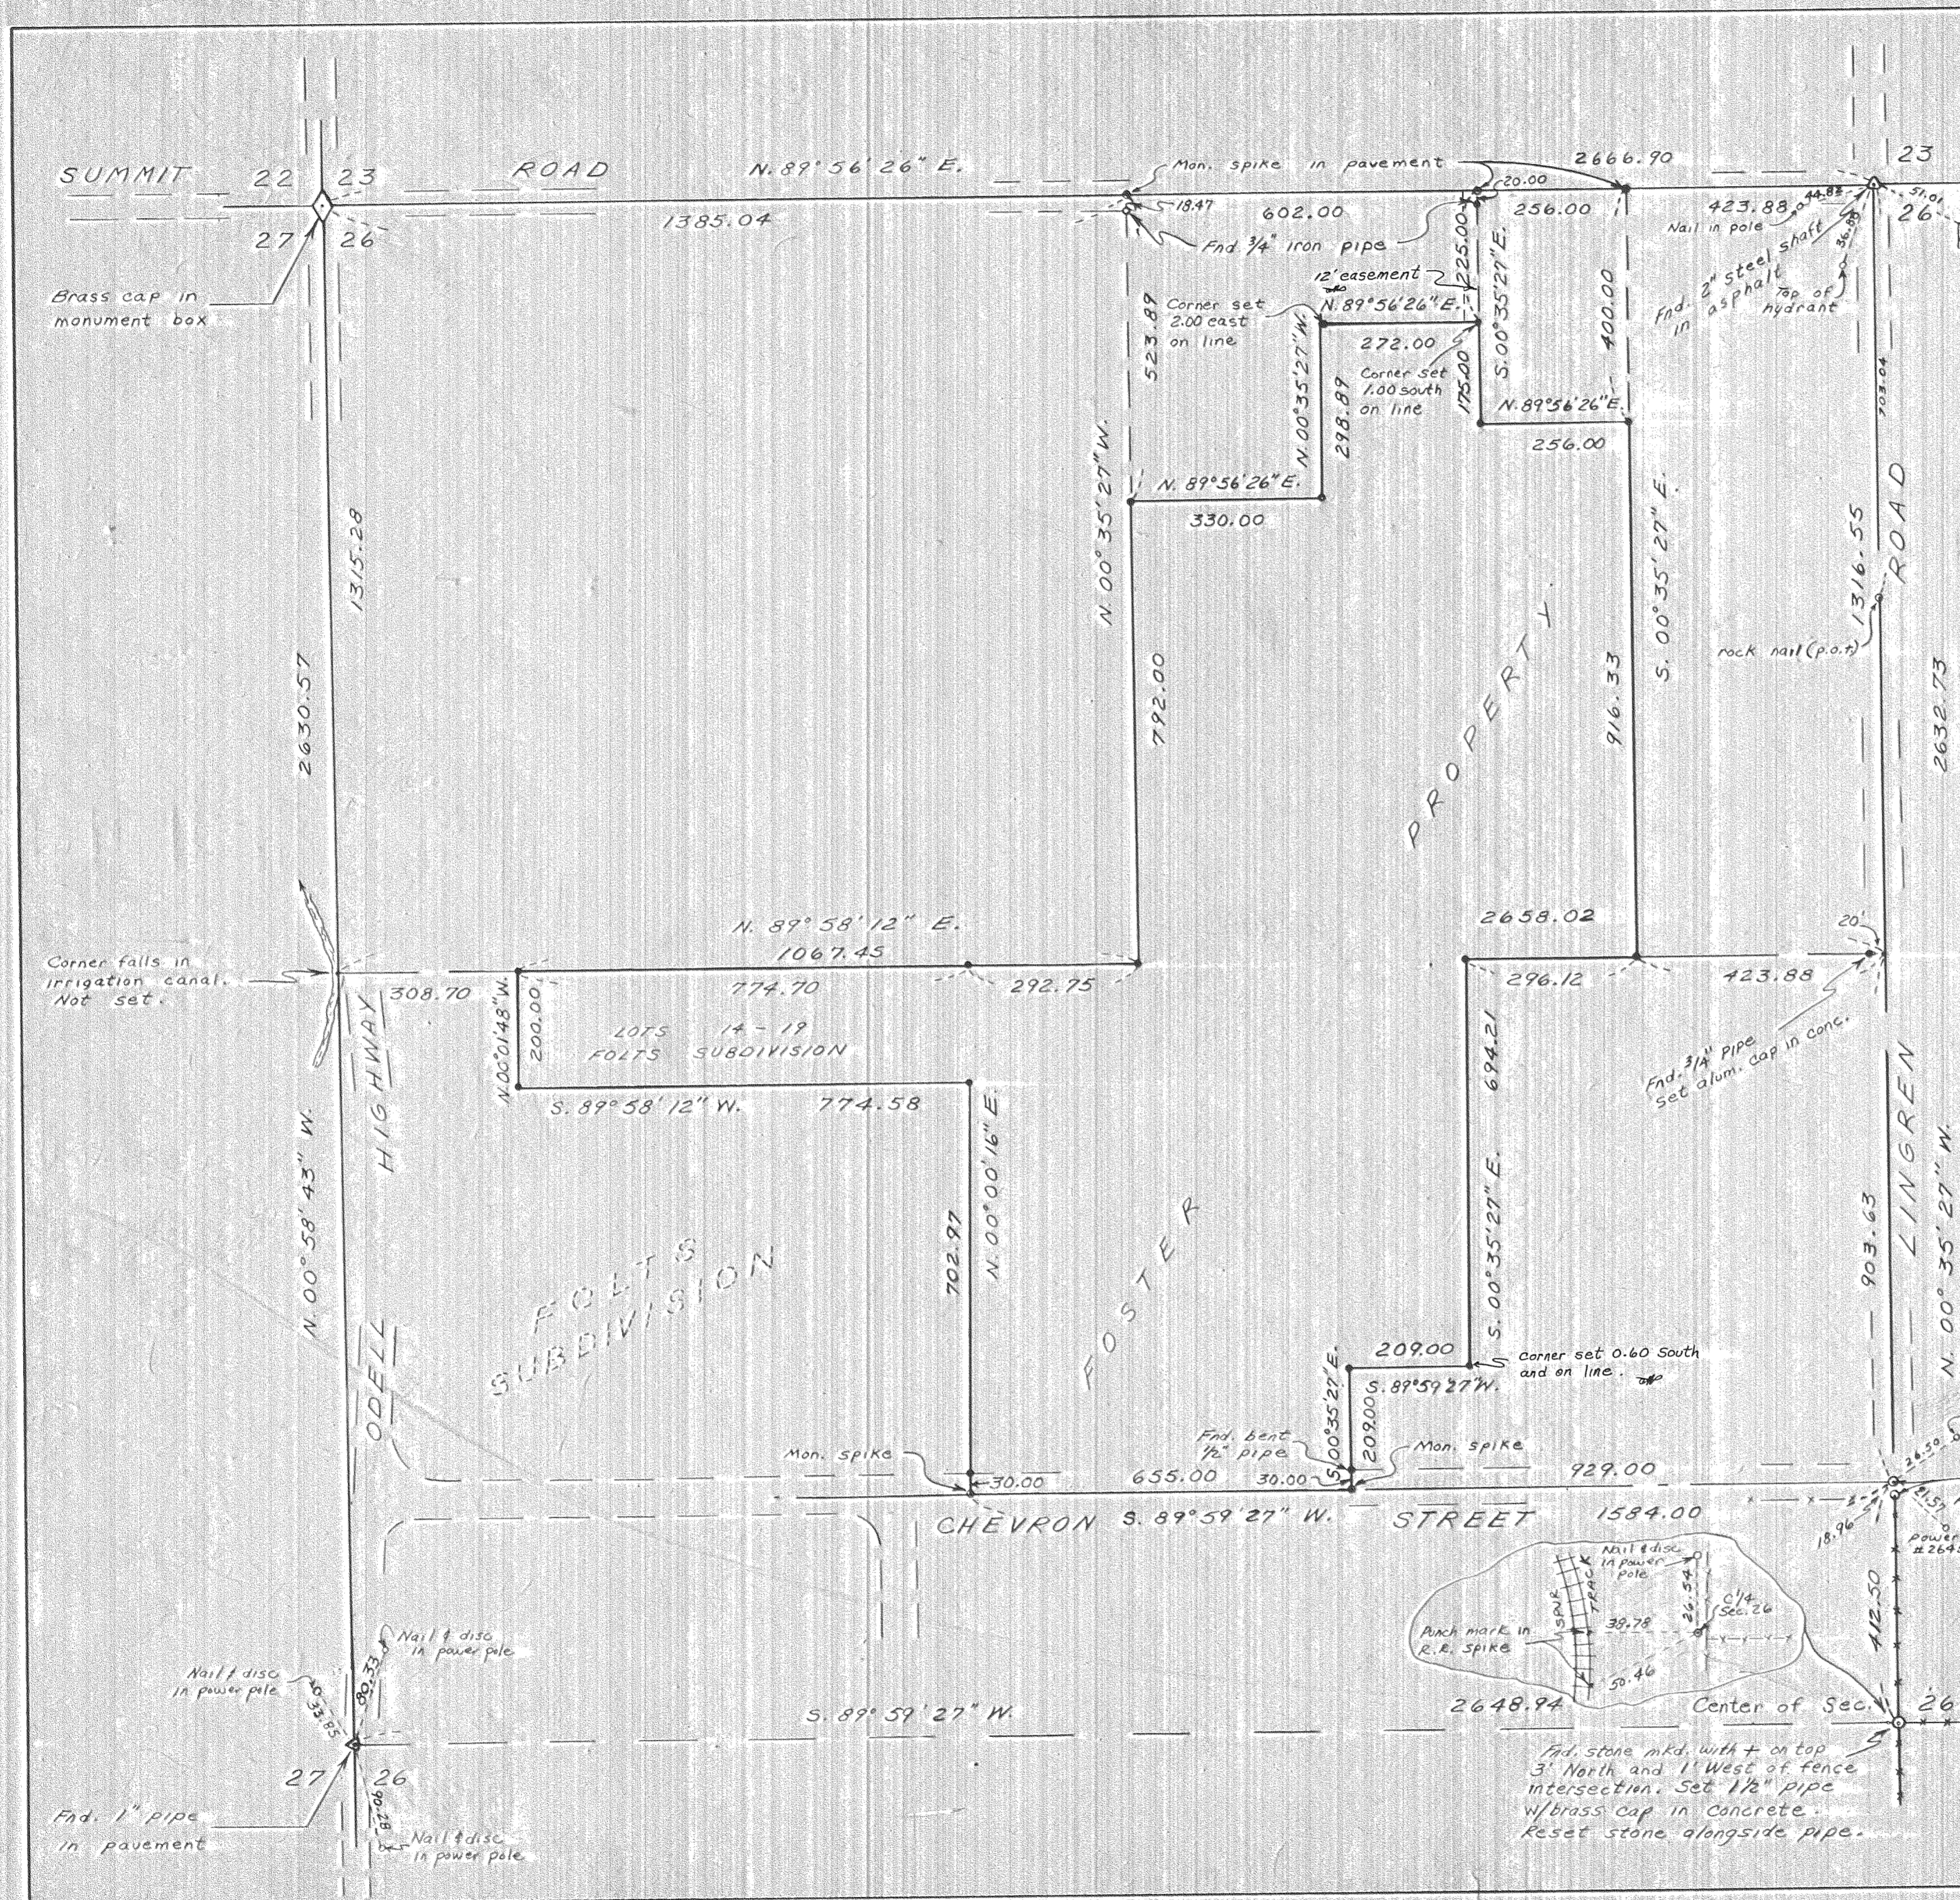

BEARINGS BASED ON SOLAR  
OBSERVATION (H.R. COUNTY)

REFERENCES:

- T.E.C. W.O. # 3602
- WERNER & STORCH (DIAMOND FRUIT)
- H.R. COUNTY SURVEY (CLARK ROAD)  
Chevron Street

• SET 3/8" IRON ROD W/ALUM CAP IN CONC.

**FILED**

JAN 17 1972  
*Carlton Van Claberg*  
 COUNTY SURVEYOR  
 DEPUTY  
 #7203

REGISTERED  
 PROFESSIONAL  
 LAND SURVEYOR

*Norman G. Newton*

OREGON  
 JULY 10, 1964  
 NORMAN G. NEWTON  
 654

SURVEY OF  
 A PORTION OF THE NW 1/4 SECTION 26  
 T. 2 N., R. 10 E., WILL. MER.  
 HOOD RIVER COUNTY, ORE.  
 FOR  
 KEN FOSTER.

Scale: 1"=200'	NEWTON SURVEYING CO.		
Date: 12-20-71	HOOD RIVER, OREGON		
W.O. 1011- 1013-0-71	Survey: B.M.-M.M.	Drawn: NAN	Checked: <i>[Signature]</i>

# 7203 7-425