


COES BRD ADD.

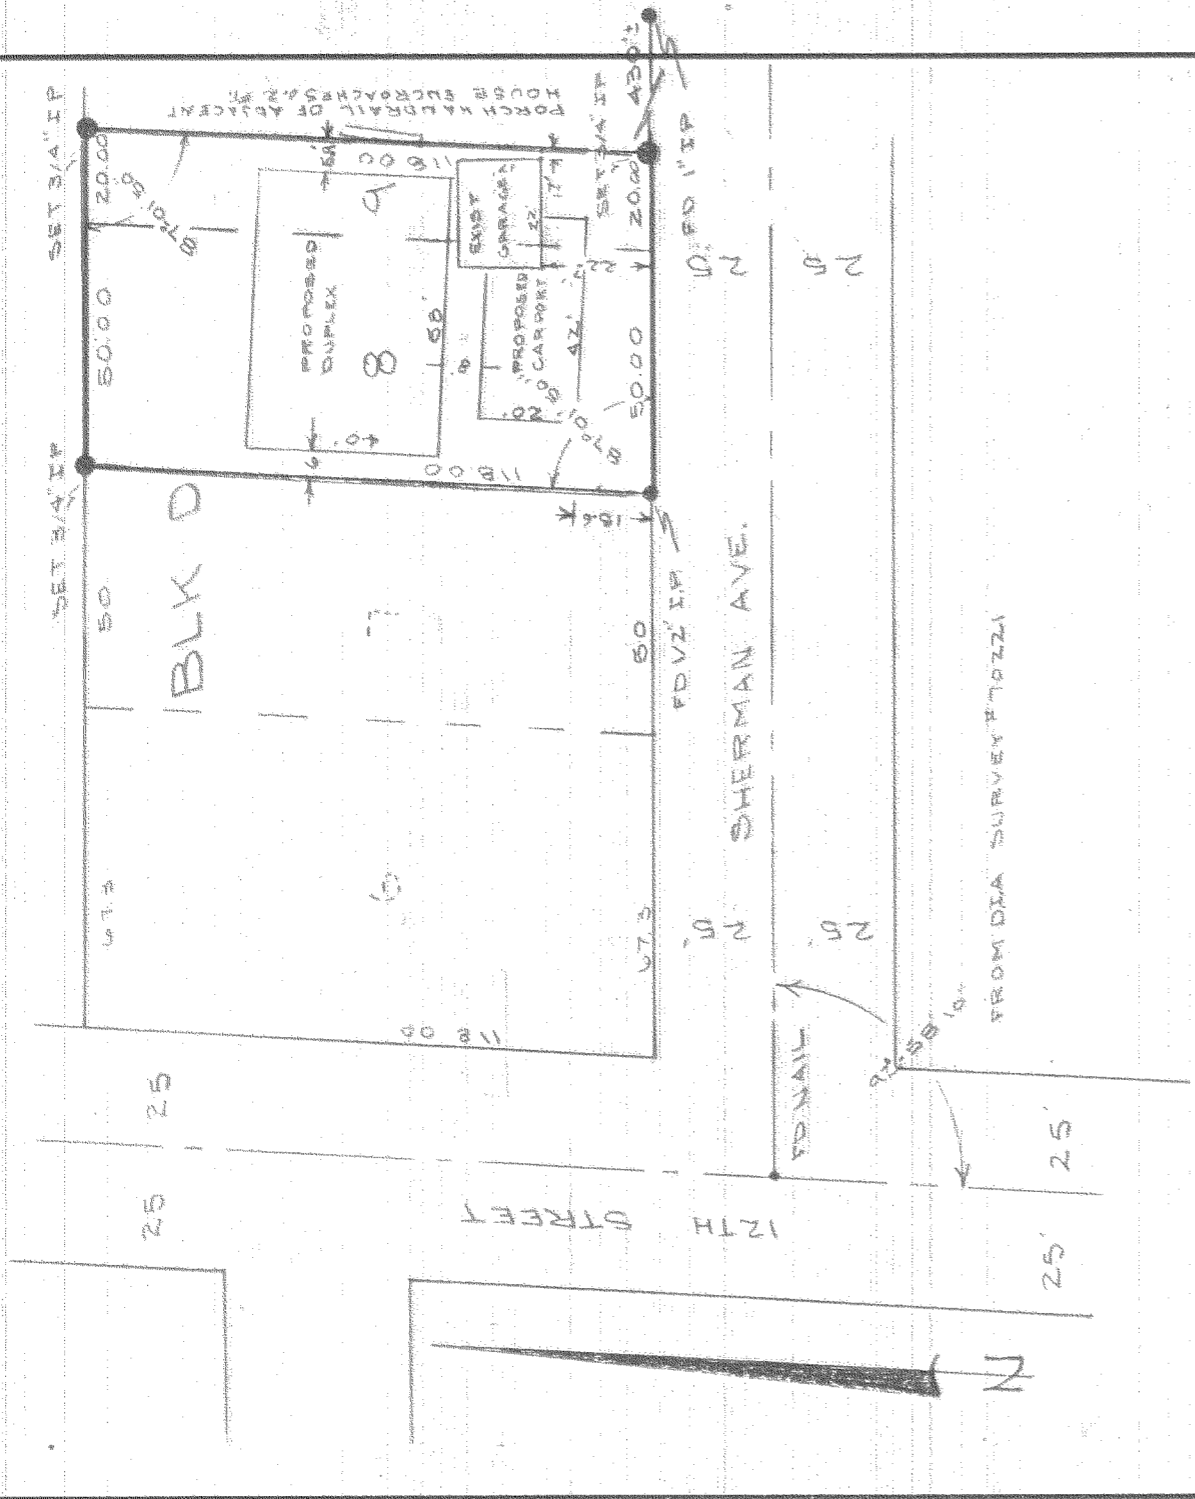

LEGAL DESCRIPTION
 LOT 8 & THE EAST 20' OF
 LOT 9 BLOCK D. COE'S
 THIRD ADD. TO CITY OF
 HOOD RIVER

REGISTERED
 PROFESSIONAL
 LAND SURVEYOR
 [Signature]
 AN ORIGINALLY
 [Signature]


F I L E D

APR 18 1972
 Carter Van Elsbey
 COUNTY SURVEYOR
 DEPUTY

#7212

DATE	1/14/72	DRAWN	A. KLEIN
SURVEY	A. KLEIN	DESIGN	
CHECKED		APPROVED	
SCALE	1" = 40'		
PROJECT NO.	721202		

Engineering Surveying Data Processing

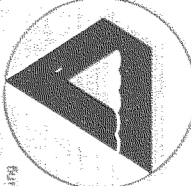

Dielschneider Associates Inc
 No. 8 Fourth St.
 Hood River, Oregon 97031

SURVEY
 FOR
 BILLY SMITH

K&E ALPHEUS PAPER

NW 1/4 NW 1/4 SEC 36 T3N R10E RECEIVED
 DATE 4/17/72

8-578