


VICINITY MAP
SCALE 1" = 1000'

FILED
APR 18 1972
Carol Van Elberg
COUNTY SURVEYOR

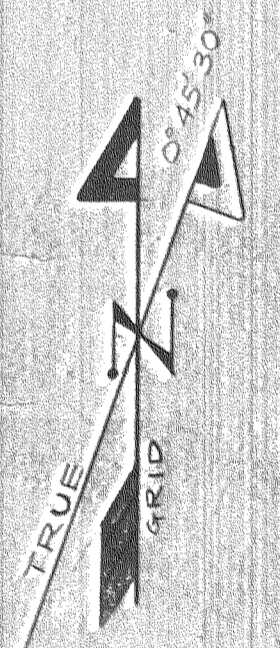


REGISTERED PROFESSIONAL LAND SURVEYOR
Norman A. Newton
OREGON
JULY 10, 1964
NORMAN A. NEWTON
654

NOTE: B.P.A. GRID BEARINGS USED ON THIS SURVEY FROM T.E.C. # 4157

REFERENCES:
N.S.C. W.O. # 1001-MH-71
T.E.C. W.O. # 4157

SURVEY OF A PORTION OF THE NE 1/4 NW 1/4 SEC. 34 T1N, R10E, W11E, MER. HOOD RIVER COUNTY, ORE. FOR FRONTIER DEVELOPMENT CO.	
SCALE: 1"=100'	NEWTON SURVEYING COMPANY HOOD RIVER, ORE.
DATE: 1-26-72	
W.O. 1020-H-72	SURVEY: MM, BM, DRAWN: ABM CHECKED: <i>AN</i>

NOTES:
○ SET 5/8" IRON ROD W/ALUM CAP IN CONCRETE
△ SET 1/2" IRON PIPE

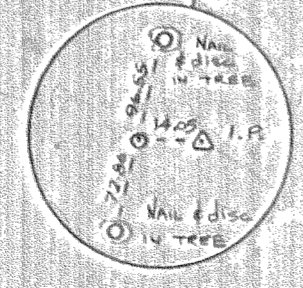

#7216