

No. 8 Fourth Street  
Hood River, Oregon 97031


**Dielschneider Associates Inc**  
Engineering Surveying Data Processing

Date	3/13/72
Drawn	ACK
Survey	ACK
Design	
Checked	
Approved	
Scale	1"=100'
Project No.	72204
Sheet No.	

PIPES/ROD FOUND WERE FOUND ESTABLISHED ON AN UNRECORDED SURVEY BY HANER, ROSS (SPORSEBEE FOR THE PORT OF CASCADE LOCKS) NO DATE

IN THE SE 1/4 SEC 6  
T2N R8E WM  
HOOD RIVER CO.

BASIS OF BEARING  
THE SOUTH LINE OF THE SURVEY, BETWEEN THE 1/2" IP FD & THE 3/4" IP FD WHICH WAS ESTABLISHED AS S 79° 32' E

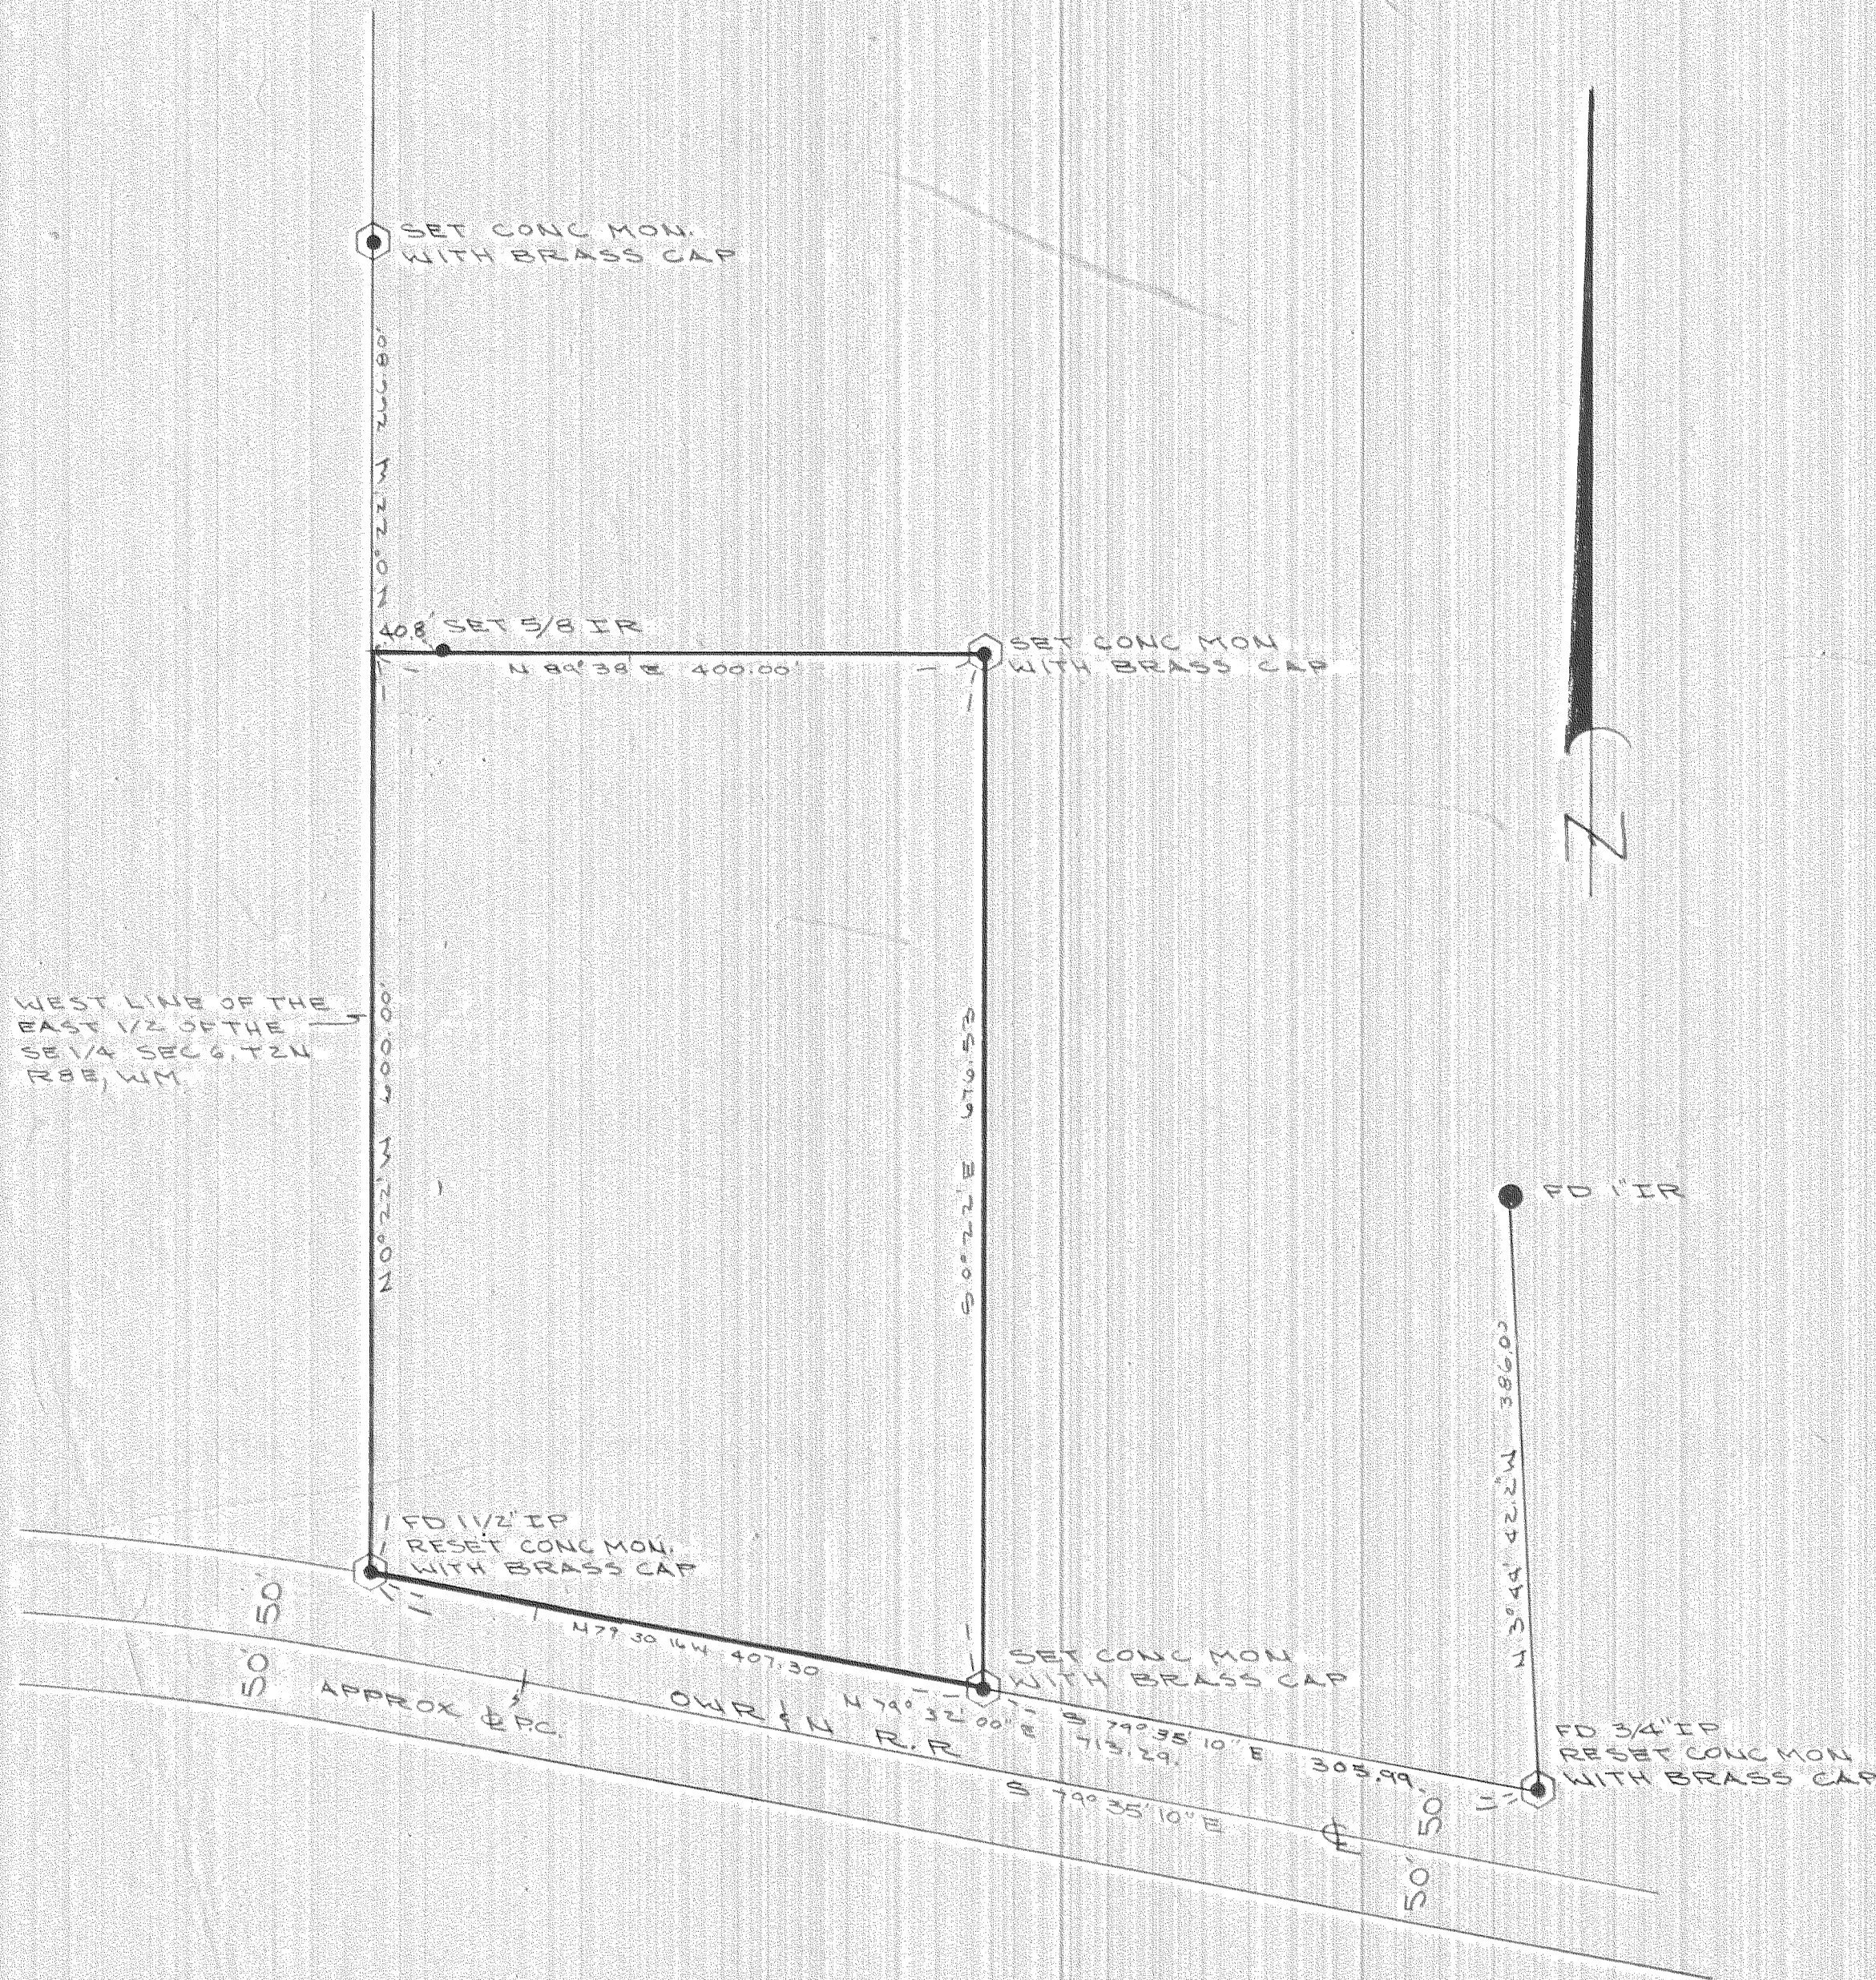

**FILED**

JUN 1 1972

By *Carlton Van Elberg*  
COUNTY SURVEYOR  
DEPUTY

REGISTERED  
PROFESSIONAL  
LAND SURVEYOR

OREGON  
JUL 27 1970  
ANTHONY C. KLEIN  
932

SURVEY FOR  
PORT OF CASCADE LOCKS  
INDUSTRIAL AREA

#7223

6-511

KE  
REGISTERED  
PROFESSIONAL  
LAND SURVEYOR