


Note: Street centerline published from points set during prior surveys (REF: W.O. 1021)

PINE STREET

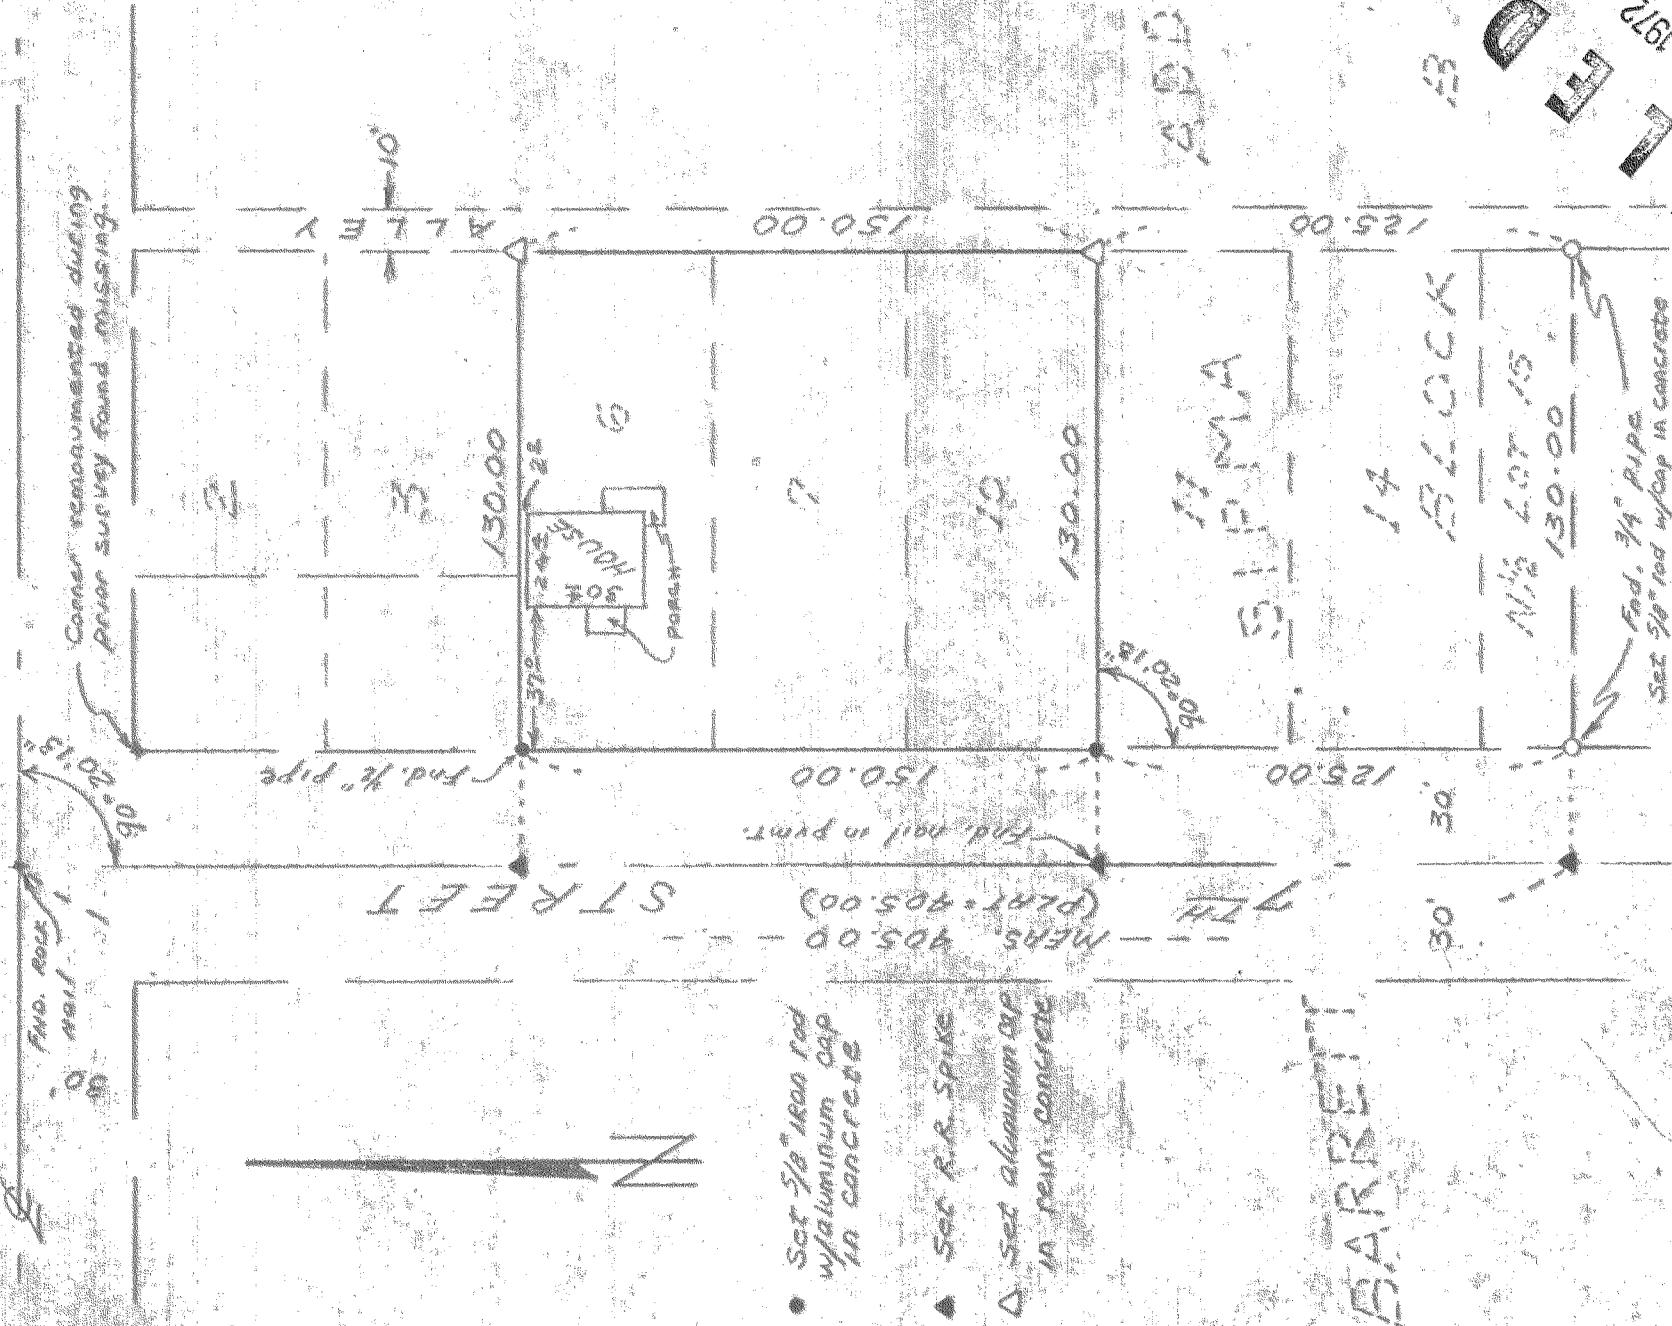

• Set 5/8" 1800 rod w/ aluminum cap in concrete

▲ Set R.R. spike

△ Set aluminum cap in rear concrete

BARRETT

SIPMA
BLOCK

LOT 15

130.00

Find. 3/4" pipe
Set 5/8" rod w/cap in concrete

RECEIVED
DATE

JULY 13, 1972

REGISTERED
PROFESSIONAL
LAND SURVEYOR

Norman A. Newton

OREGON
JULY 10, 1964
NORMAN A. NEWTON
654

7227 8-574

SEC. 36 T3N R10E

DRAWN:

NAN

DATE:

5-30-72

SCALE:

1" = 50'

M.O. #

1051-H-72

SURVEY OF

LOTS 6, 7, 10, BLOCK B
BARRETT SIPMA ADD.
CITY OF HOOD RIVER, ORE.

FOR: W.T. EDMUNDSON

NEWTON

SURVEYING CO.

HOOD RIVER, OREGON

FILED
JUL 17 1972
COUNTY SURVEYOR
DEPUTY