


#7241

RECEIVED
DATE 7/20/72

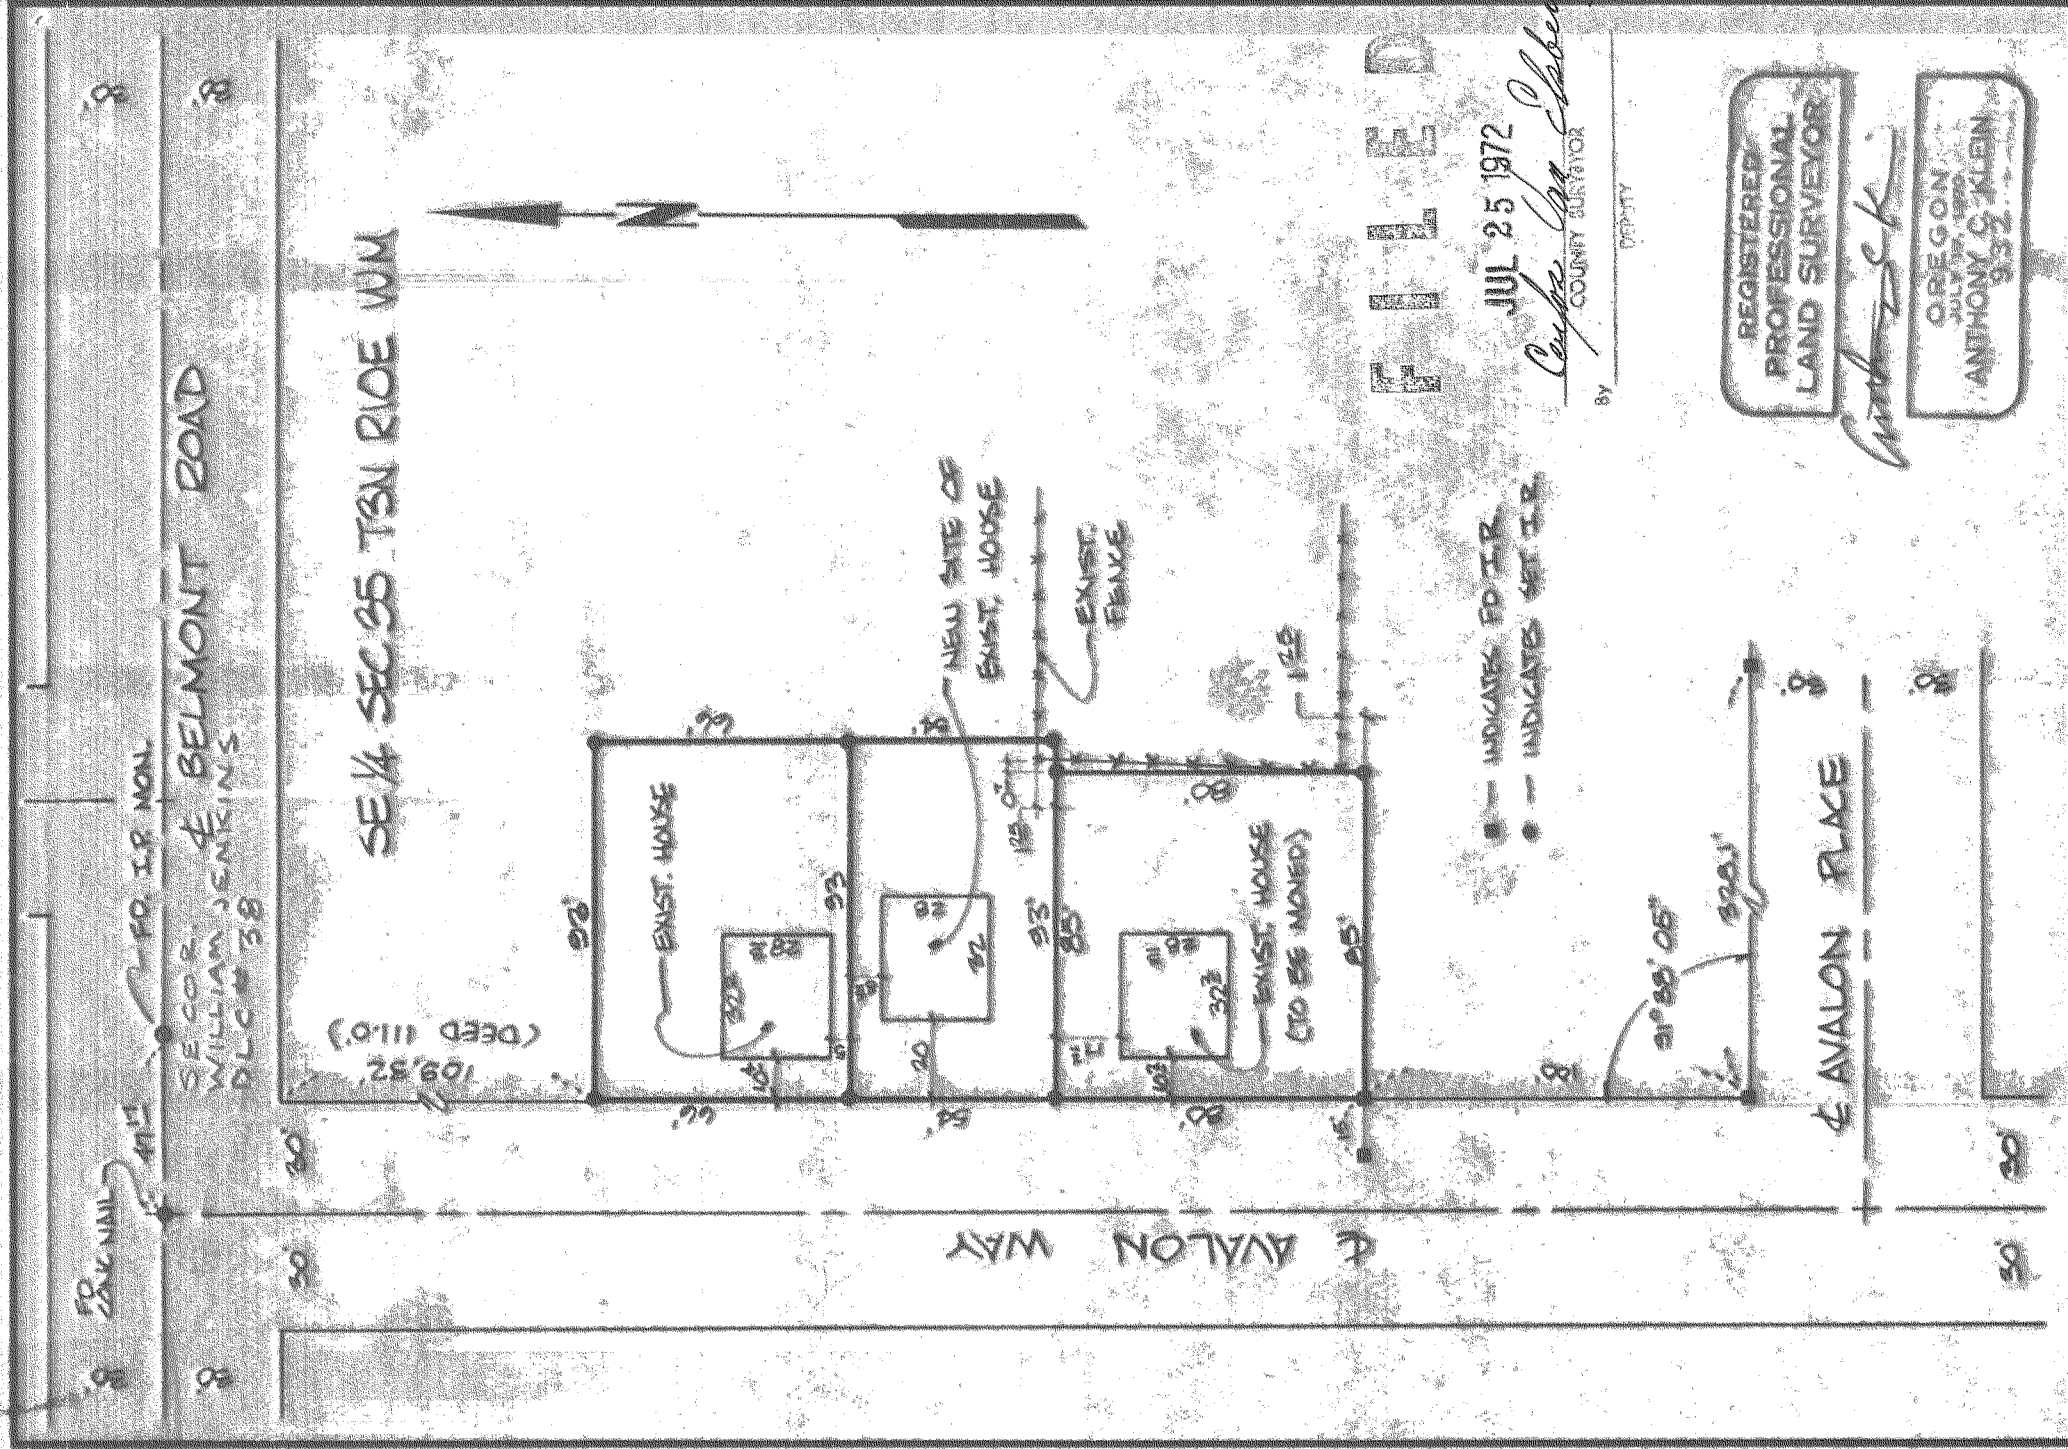

F I L E D

JUL 25 1972

By *Cynthia Ann Claberg*
COUNTY SURVEYOR

REGISTERED
PROFESSIONAL
LAND SURVEYOR

Anthony C. Klein

OREGON
JULY 19, 1968
ANTHONY C. KLEIN
952


— INDICATES EX. H.
- - - INDICATES NEW H.

109' 05"
92' 05"

4 AVALON FLAX

DATE	DRAWN
JUNE 30, 72	J. McCLAIN
BY	BY
A. Klein	A. Klein
TITLE	TITLE
PROJECTING	PROJECTING
72254	72254

Engineering, Surveying, Plan Preparation
Dietschneider Associates Inc.
 No. 8 Fourth St.
 Hood River, Oregon 97031

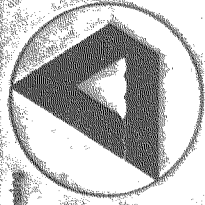

BOUNDARY SURVEY
 FOR
BILL FREDRICK

K&E ENGINEERS

7241

8-509