


FILED

RECEIVED  
DATE 8/11/72

AUG 16 1972

*Caylor Lane Chabery*  
COUNTY SURVEYOR

By \_\_\_\_\_ DEPUTY

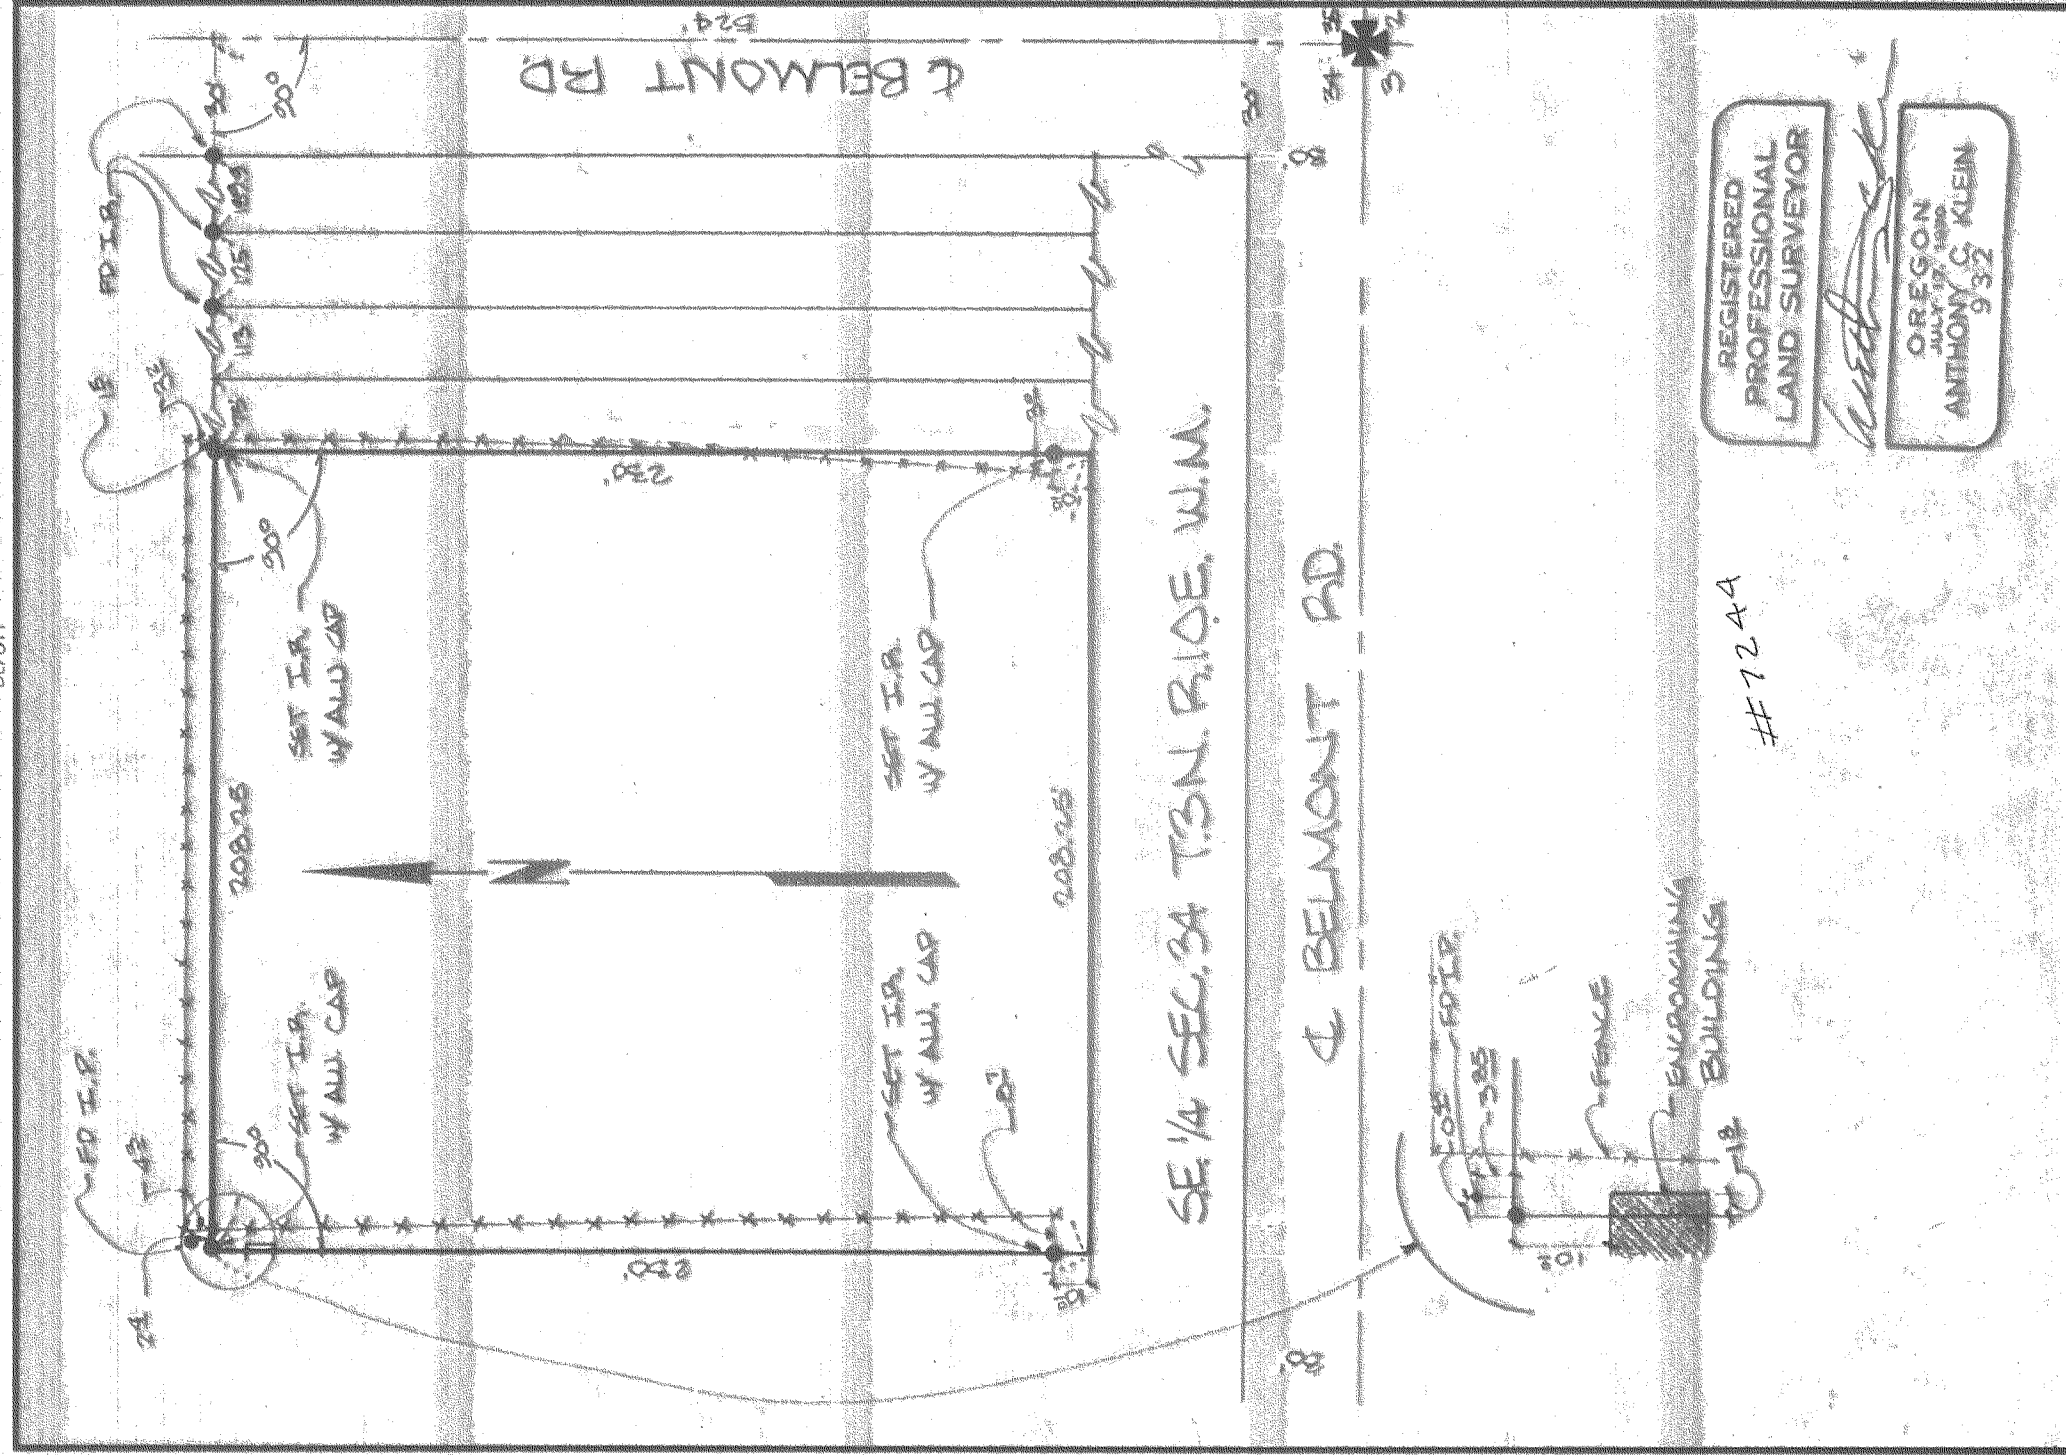

DATE: AUG 7 1972  
 DRAWN BY: J. ANGLAIN  
 CHECKED BY: J. ANGLAIN  
 SURVEYOR: A. KLEIN  
 SCALE: 1" = 50'  
 PROJECT: 72242

Dielschneider  
 Associates Inc  
 No. 8 Fourth St.  
 Hood River, Oregon 97031



SURVEY FOR  
 LEE N. NANCE

REGISTERED  
 PROFESSIONAL  
 LAND SURVEYOR  
*Anthony C. Klein*  
 OREGON  
 JULY 27, 1969  
 ANTHONY C. KLEIN  
 932

WE ASSURE

8-274