


RECEIVED  
DATE 12/9/71

# 7260

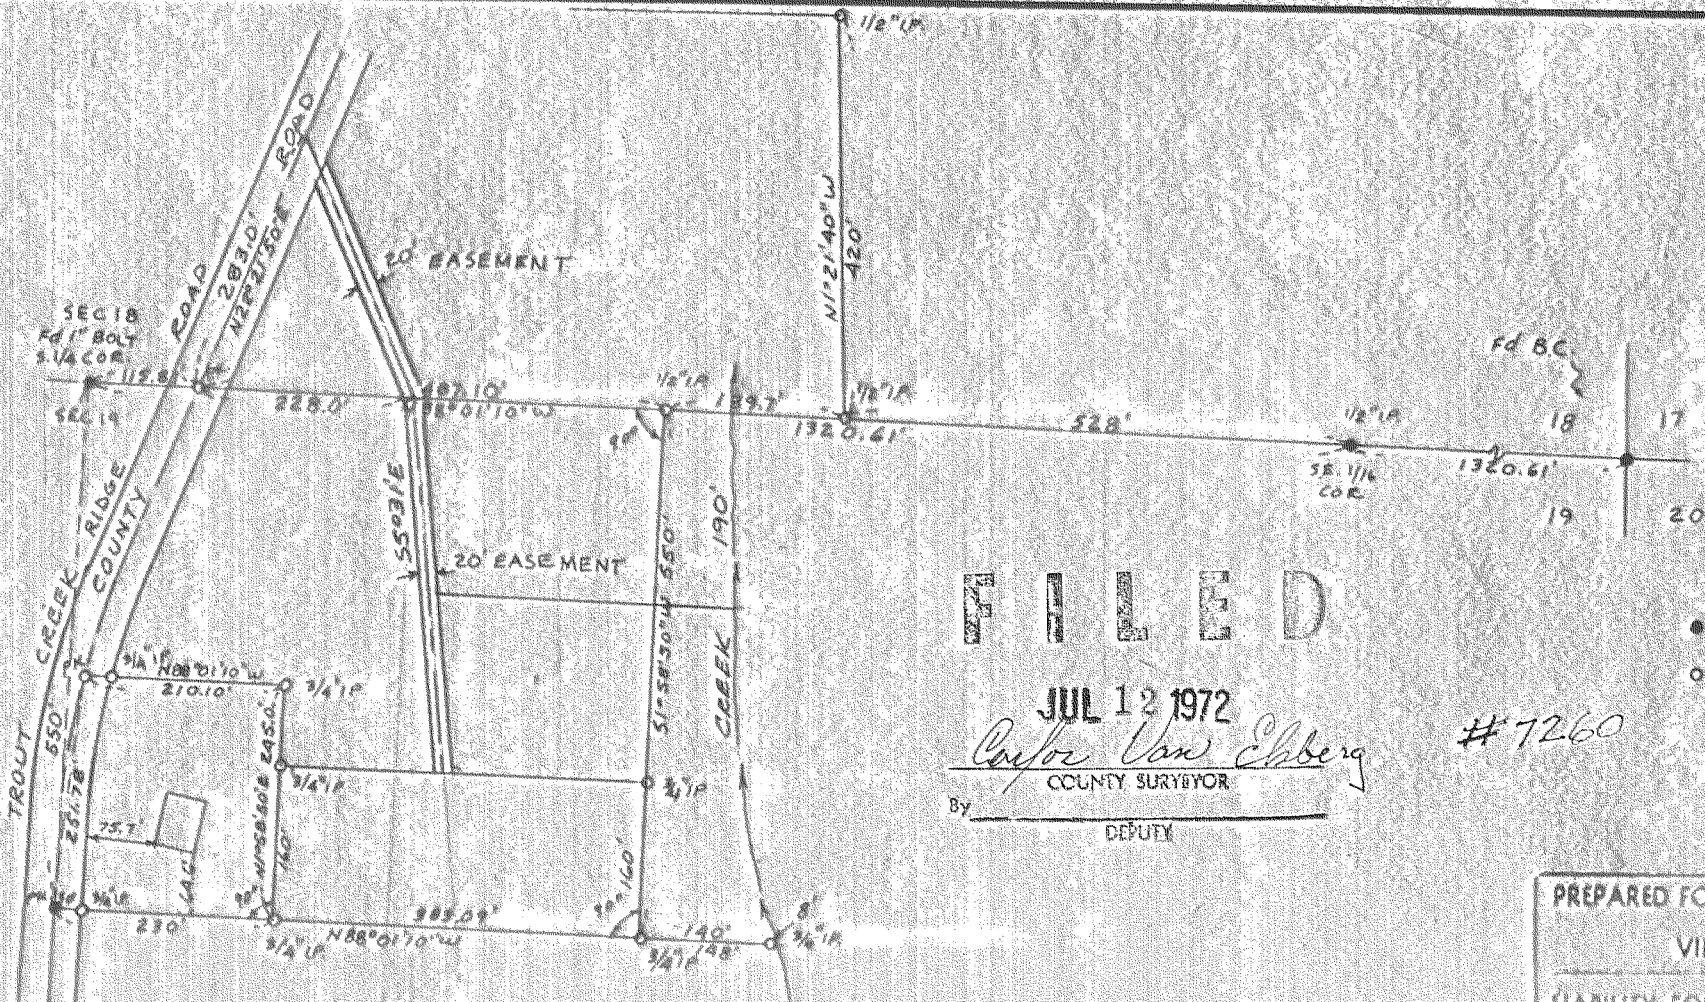

● FOUND IRON PIPE  
○ SET IRON PIPE

FILED

JUL 12 1972

*Conor Van Elberg*  
COUNTY SURVEYOR  
By \_\_\_\_\_  
DEPUTY

# 7260

PREPARED FOR, AND AT THE REQUEST OF  
VINCENT PETERSON

LIABILITY FOR THIS SURVEY IS EXPRESSLY  
LIMITED TO SAID PERSON OR PERSONS.

I, GLENN D. STRAIT, DO HEREBY CERTIFY  
THAT THE IMPROVEMENTS SHOWN DO  
NOT OVERLAP OR ENCRONCH ON  
THE ADJOINING PROPERTY.

REGISTERED  
OREGON  
LAND SURVEYOR

*Glenn D. Strait*

JULY 9, 1968  
GLENN D. STRAIT  
716

SURVEY IN THE NW. 1/4 OF NE 1/4 OF SECTION 19,  
T1N, R10E, WM.  
HOOD RIVER COUNTY, OREGON

SCALE: 1" = 200'	DATE: 11/30/1971	JO. S-7124
SRVY. G.D.S.	GLENN D. STRAIT 950 NORTHWOOD DR. NE. SALEM, OREGON	SHEET
DRWG. G.S.		1

#7260

6-211

FIELD NOTES NOT ON  
FILE IN COUNTY