


NOTE:

- F.D. ROCK NAIL IN ASPHALT
- F.D. 7/8" ROD WITH ALUM. CAP

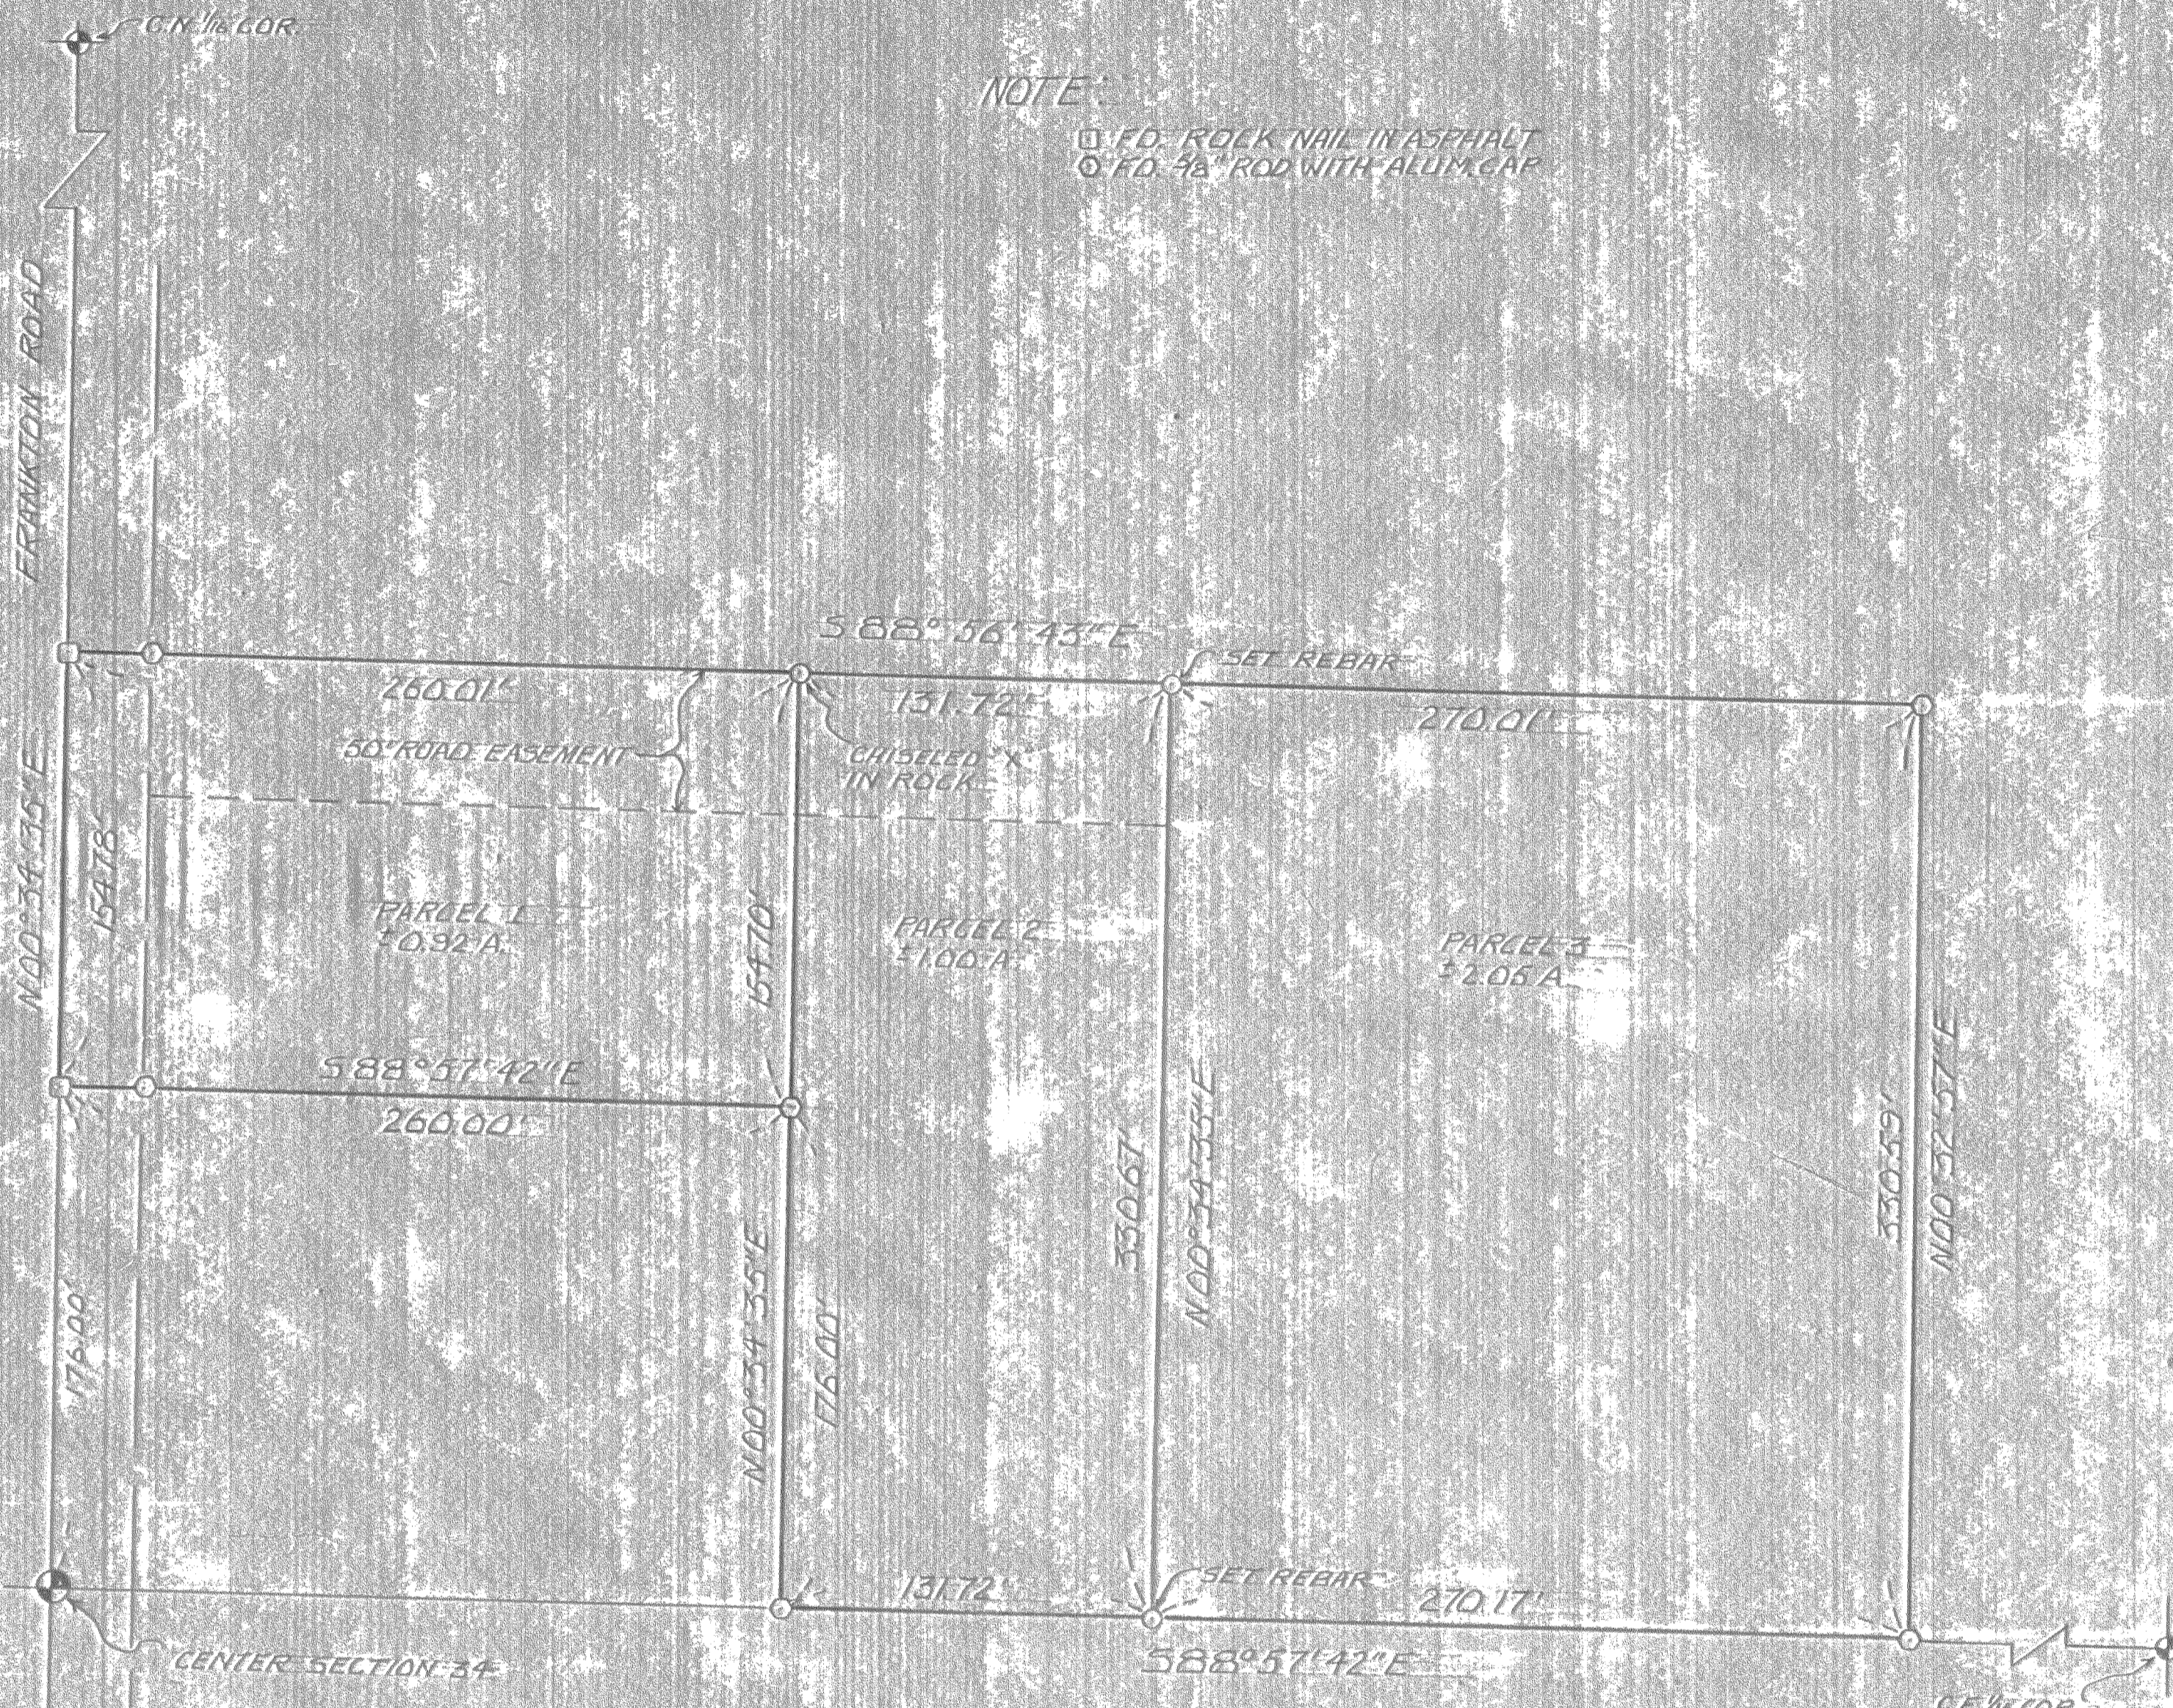

BASIS OF BEARING  
PROPOSED WESTSIDE  
HIGHWAY

FILED

MAR 27 1973

*Chris Law Ebbeca*  
COUNTY SURVEYOR  
DEPUTY

REGISTERED  
PROFESSIONAL  
LAND SURVEYOR

*Richard A. King*  
OREGON  
JAN 11 1949  
RICHARD A. KING  
98

A SURVEY  
IN THE SW 1/4 SW 1/4 NE 1/4 SEC 34,  
T 3 N. R. 10 E. W.M.  
HOOD RIVER COUNTY OREGON  
FOR  
DON KUNAMAKER

SCALE 1" = 50' DATE 3/24/73 DRAWN BY: W.S. BROWN

8-282 #1304