


RECEIVED

DATE 8/21/73

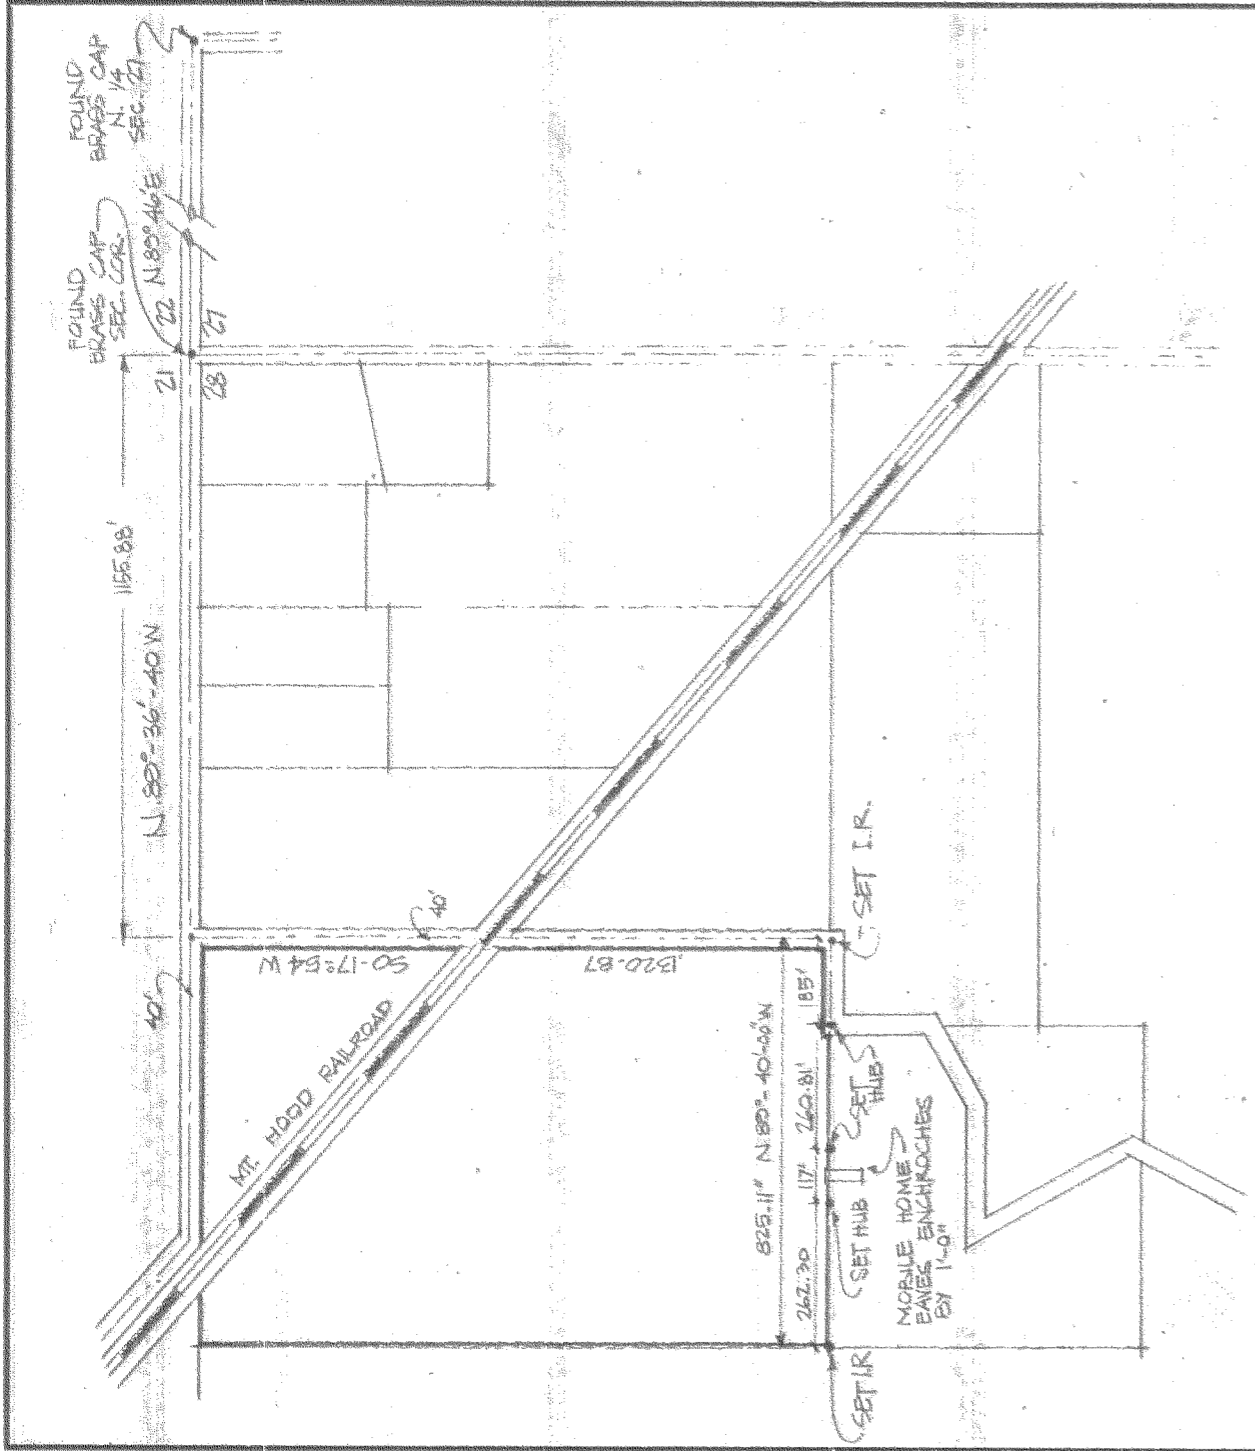

FILED

JUL 27 1973
Carol Ann Elberg
COUNTY SURVEYOR


BY _____
DEPUTY

REGISTERED
PROFESSIONAL
LAND SURVEYOR

Anthony C. Klein

OREGON
JULY 17, 1970
ANTHONY C. KLEIN
932

DATE	8/21/73	DRAWN	GMA
SURVEY	ACK	DESIGN	-
CHECKED		APPROVED	
SCALE	1" = 400'		
PROJECT NO.	73203		

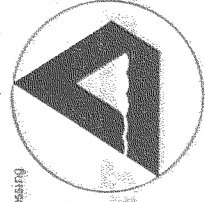

**Dielschneider
Associates Inc**

No. 8 Fourth St.
Hood River, Oregon 97031

Engineering Surveying Data Processing

SURVEY FOR
HARRY Y. IWATSUKI

K&W
ALBAMENCO
TRADING PAPER

#7311

7-513