


RECEIVED

DATE 8/21/73

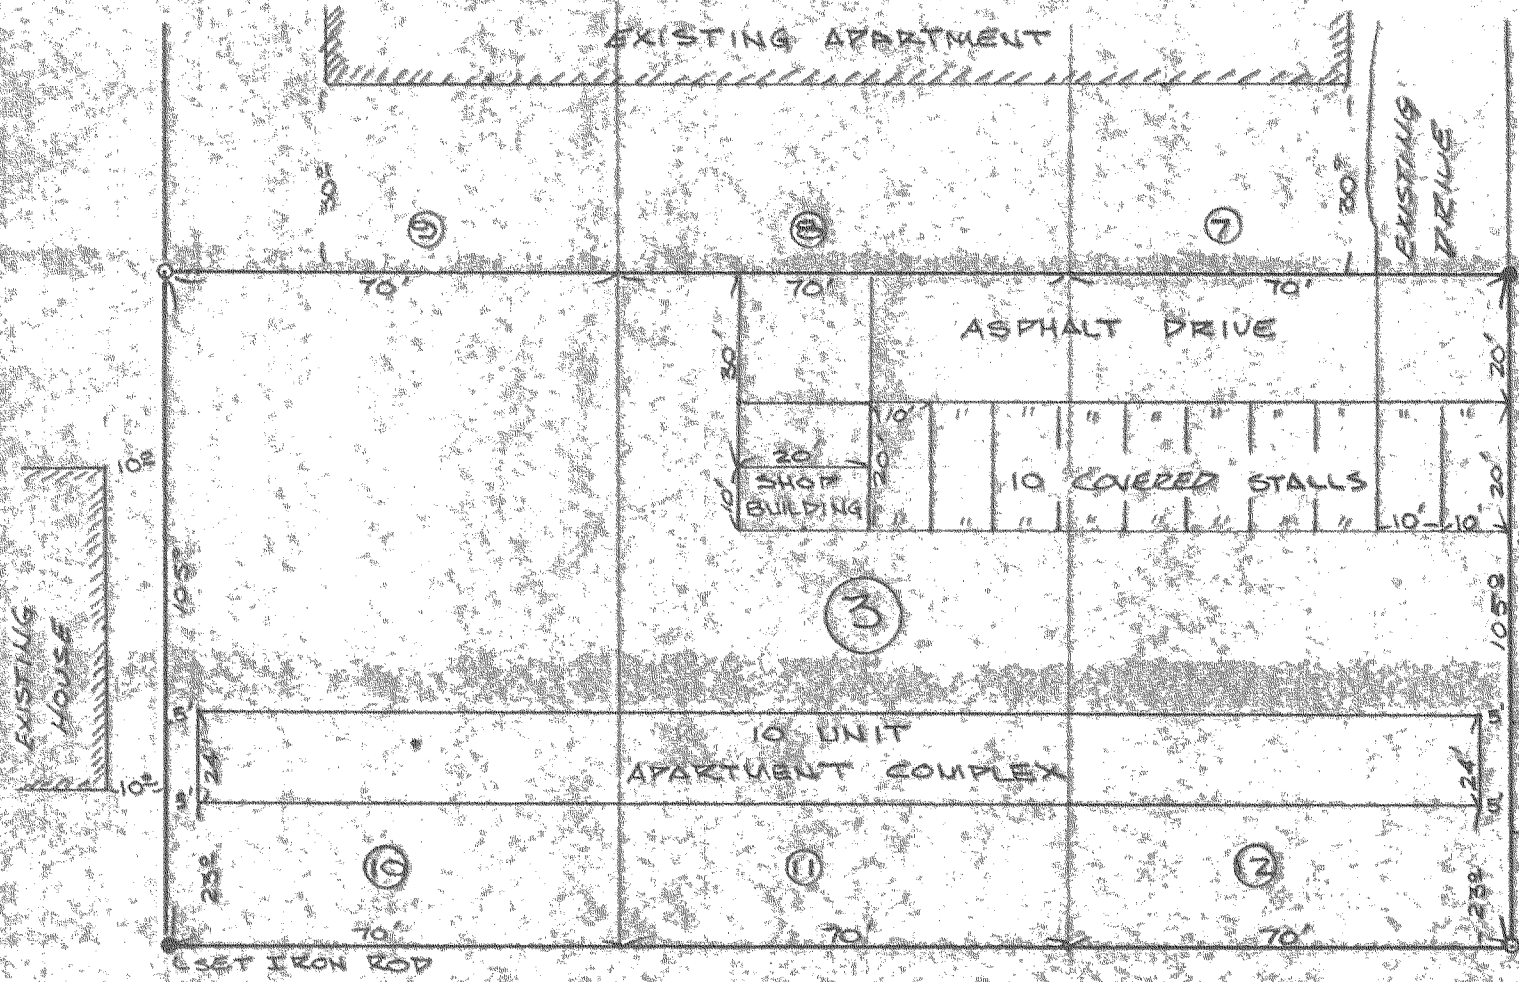

- FOUND IRON PIPE
- SET CONCRETE NAIL

SURVEY LOCATED  
IN  
LOTS 10, 11, AND 12,  
BLOCK 3 OF THE  
BUDDY TRAK  
ADDITION, HOOD  
RIVER COUNTY, ORE

**F I L E D**

JUL 27 1973


By *Carol Ann Stebbins*  
COUNTY SURVEYOR  
DEPUTY

REGISTERED  
PROFESSIONAL  
LAND SURVEYOR

*Anthony C. Klein*

OREGON  
LAND SURVEYORS  
ANTHONY C. KLEIN  
8332

DATE	1-24-73	DRAWN	B. SAWYER
SURVEY	ACK	DESIGN	SR
CHECKED	ACK	APPROVED	
SCALE	1" = 30'		
PROJECT NO.	T3216		

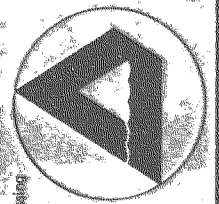

Engineering Surveying Data Processing  
**Dielschneider Associates Inc**  
No. 8 Fourth St.  
Hood River, Oregon 97031

SURVEY FOR  
**FED MANN HOMES, INC**

NW 1/4 SEC 35 #1313  
T3N R10E  
4-529

8-329

KEALBARKER®  
PAPER