


RECEIVED
DATE 7/9/73

BLOCK I

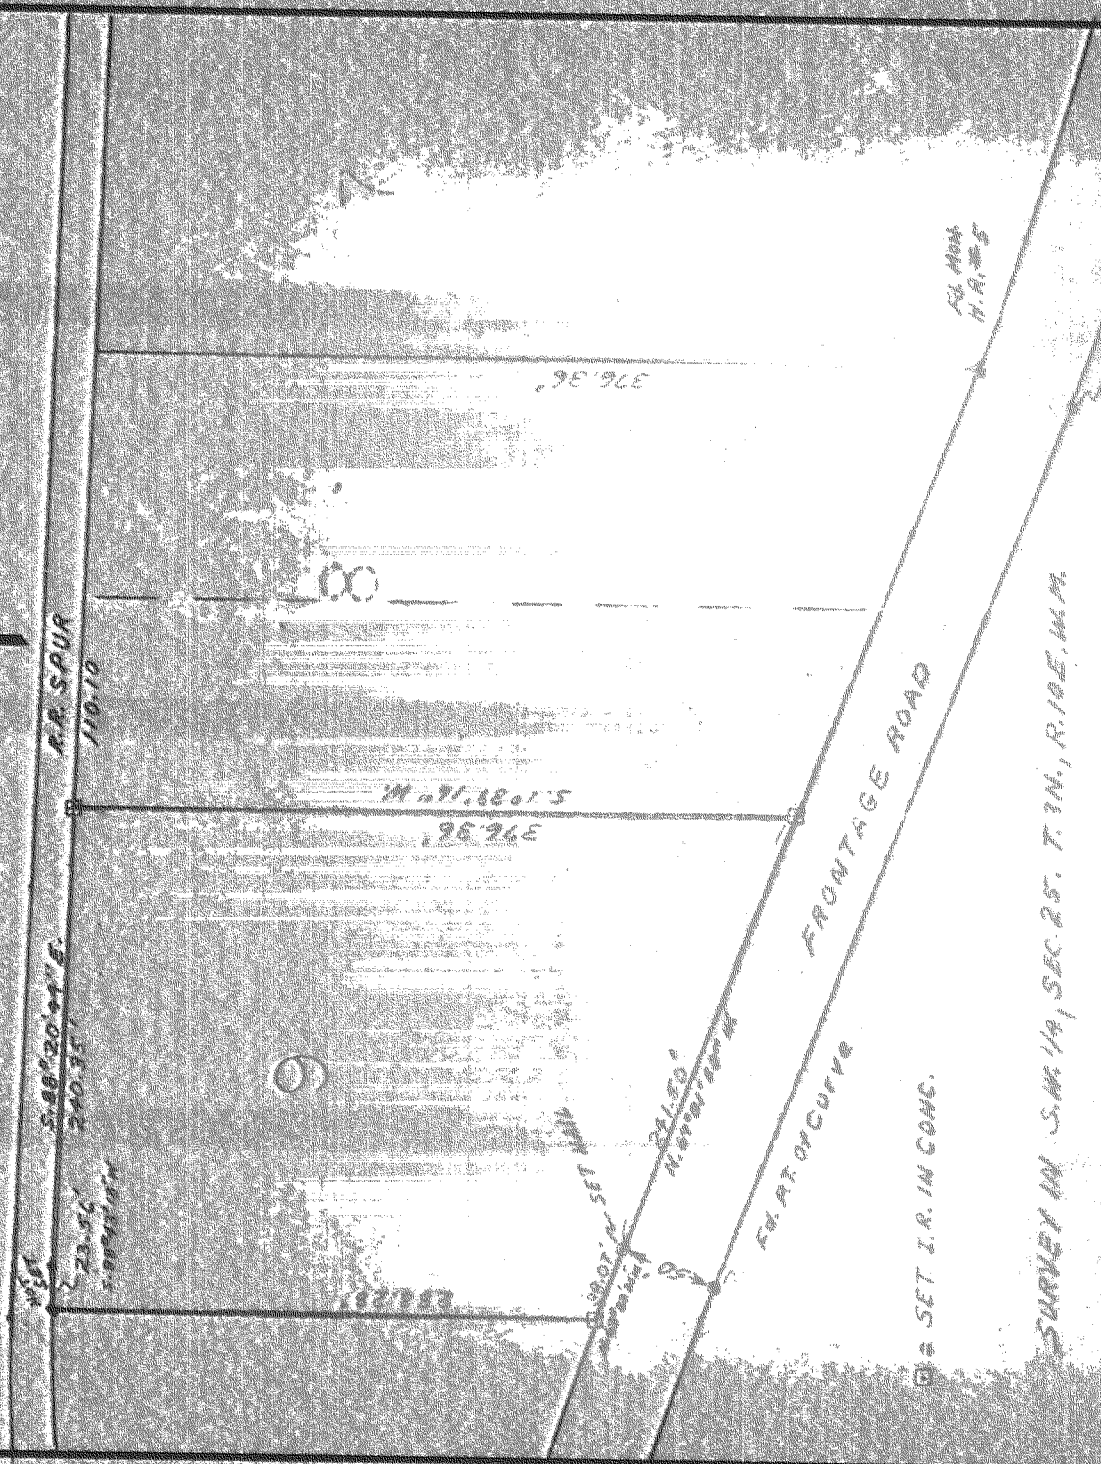

SURVEY IN S.M. 1/4, SEC. 25, T. 1N., R. 10E., W.M.

7317
8-039

FILED

JUL 27 1973

Carol Ann Elberg
COUNTY SURVEYOR


By _____
DEPUTY

REGISTERED
PROFESSIONAL
LAND SURVEYOR

Anthony G. Klein
OREGON
JULY 27, 1970
ANTHONY G. KLEIN
932

DATE	6/13/70	DRAWN	J.P.R.
SURVEY	J.P.R.	DESIGN	
CHECKED	A.C.K.	APPROVED	
SCALE	1/4" = 100'		
PROJECT NO.	73231		

Engineering Surveying Data Processing

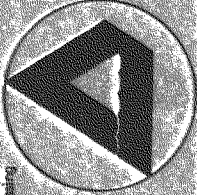

**Dielschneider
Associates Inc**

No. 8, Fourth St.
Hood River, Oregon 97031

SURVEY FOR
H.R. DISTILLERS
BLOCK I INDUSTRIAL PARK
HOOD RIVER, ORE

K&E ALPHEUS
SURVEYING

8-039