

**FILED**


RECEIVED

DATE 6/14/73

JUL 27 1973

*Carole Louise Elsbury*  
COUNTY SURVEYOR

BY \_\_\_\_\_ DEPUTY

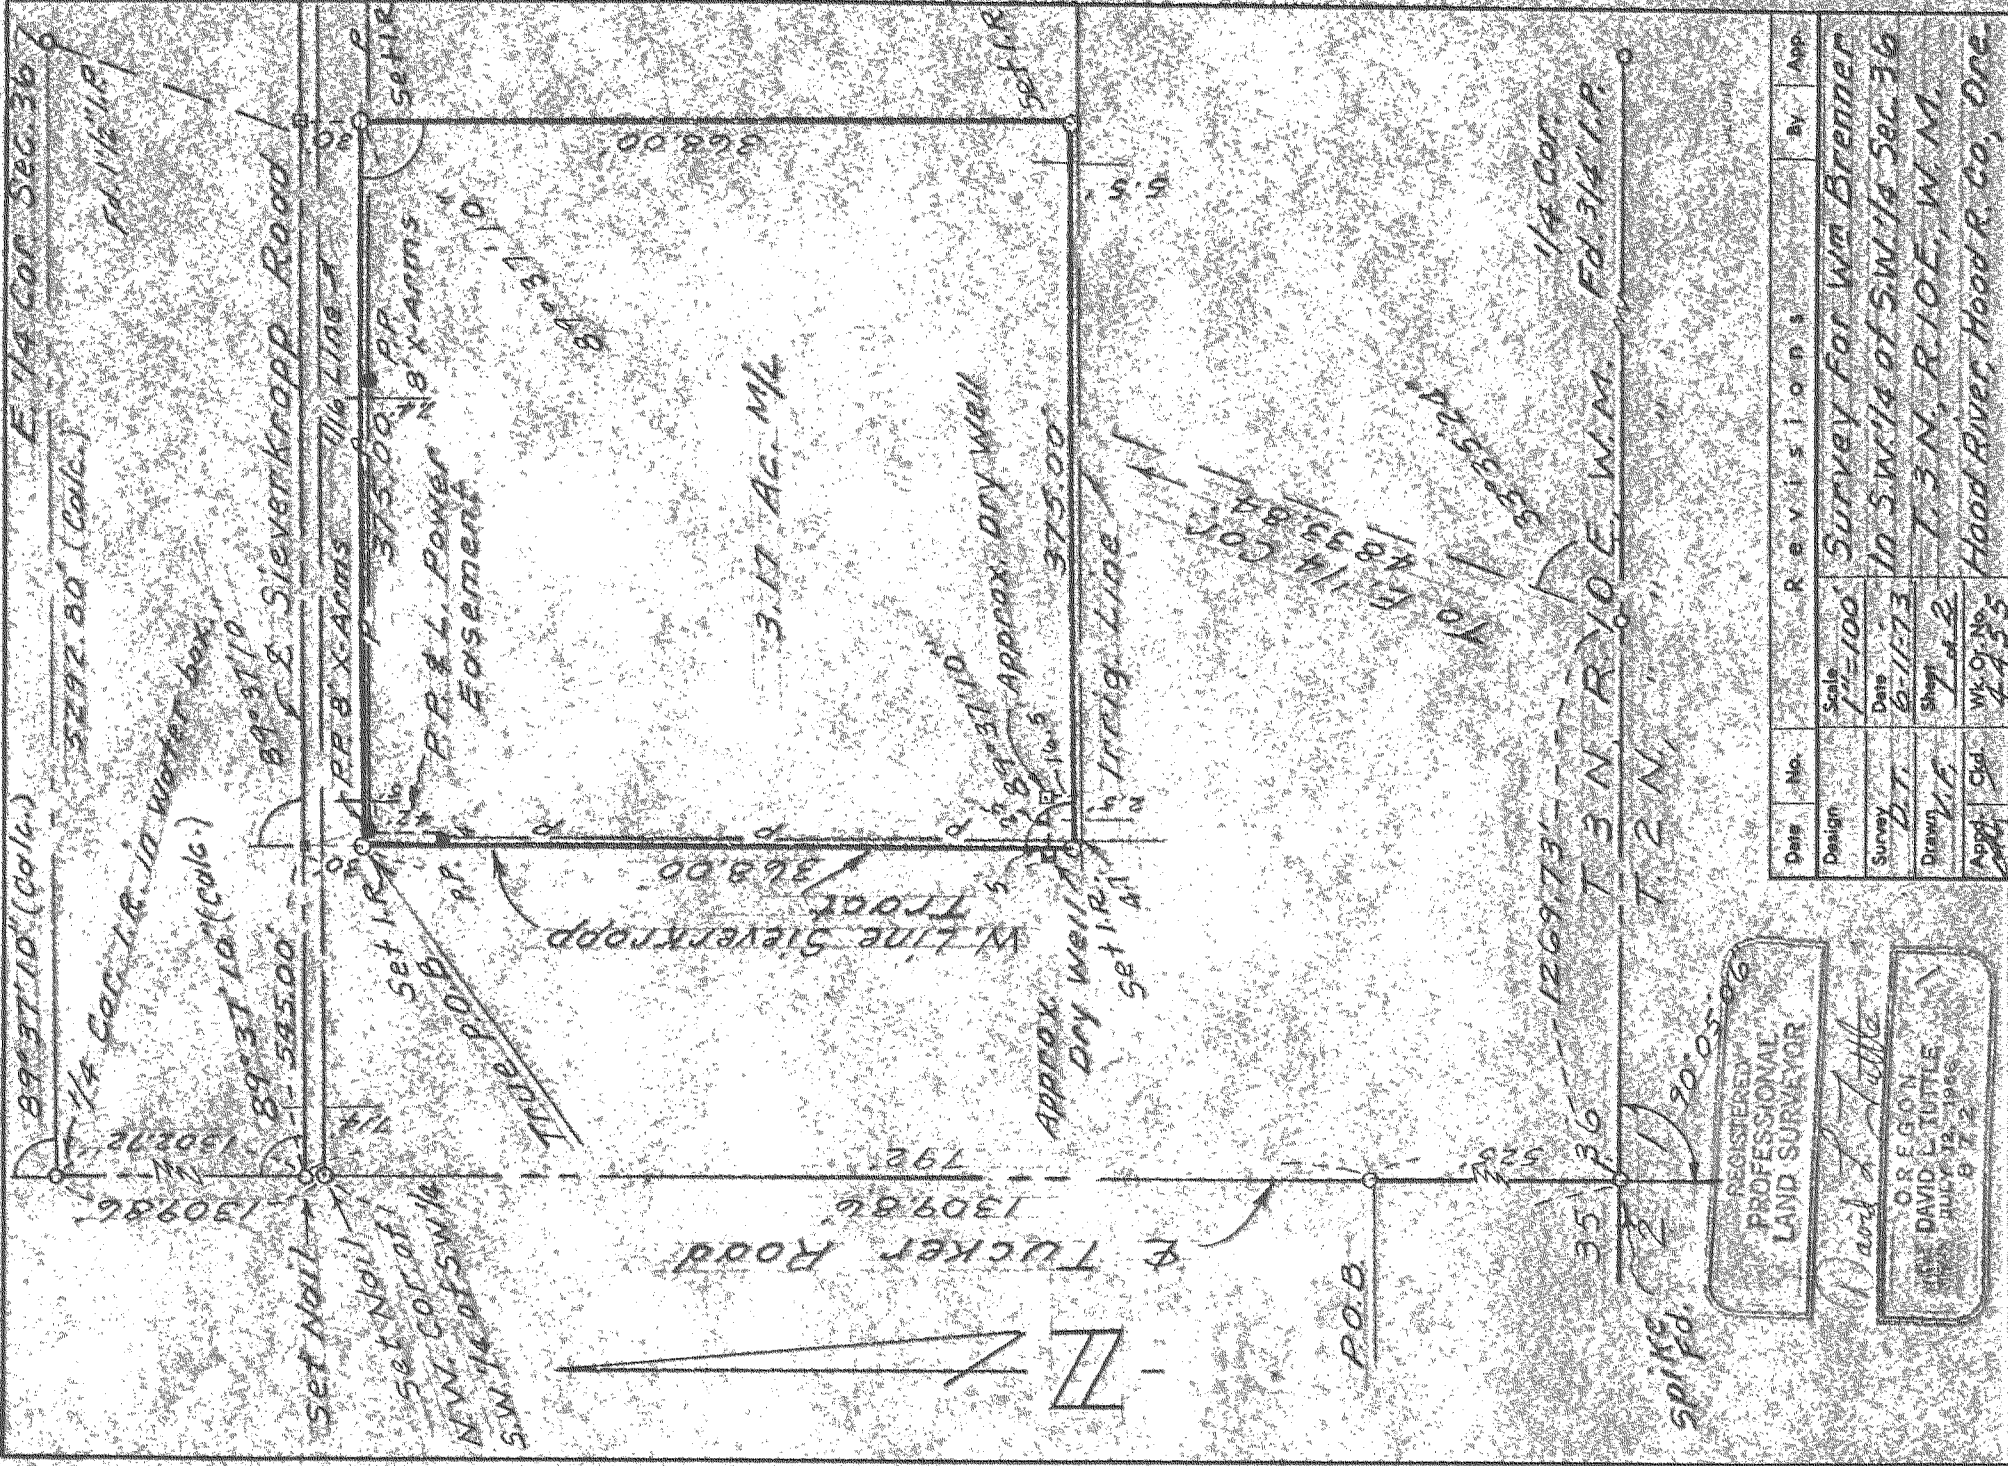

REGISTERED  
PROFESSIONAL  
LAND SURVEYOR

*David L. Tuttle*  
OREGON  
DAVID L. TUTTLE  
JULY 12, 1965  
872

Date	No.	REVISIONS	BY	APP.
Design				
Survey	P.T.	Scale 1"=100'		Survey for Wm Brenner
Drawn	M.C.	Date 6-11-73		1/4 SW 1/4 of SW 1/4 Sec 36
Appr.	M.C.	Sheet 2		T. 3 N. R. 10 E. W. M.
		Wk. or No. 4435		Hood River Hood R. Co., Ore.