


RETURNED RECEIVED
DATE 11/73 DATE 8/21/73

#1333

RECEIVED
DATE 8/7/73

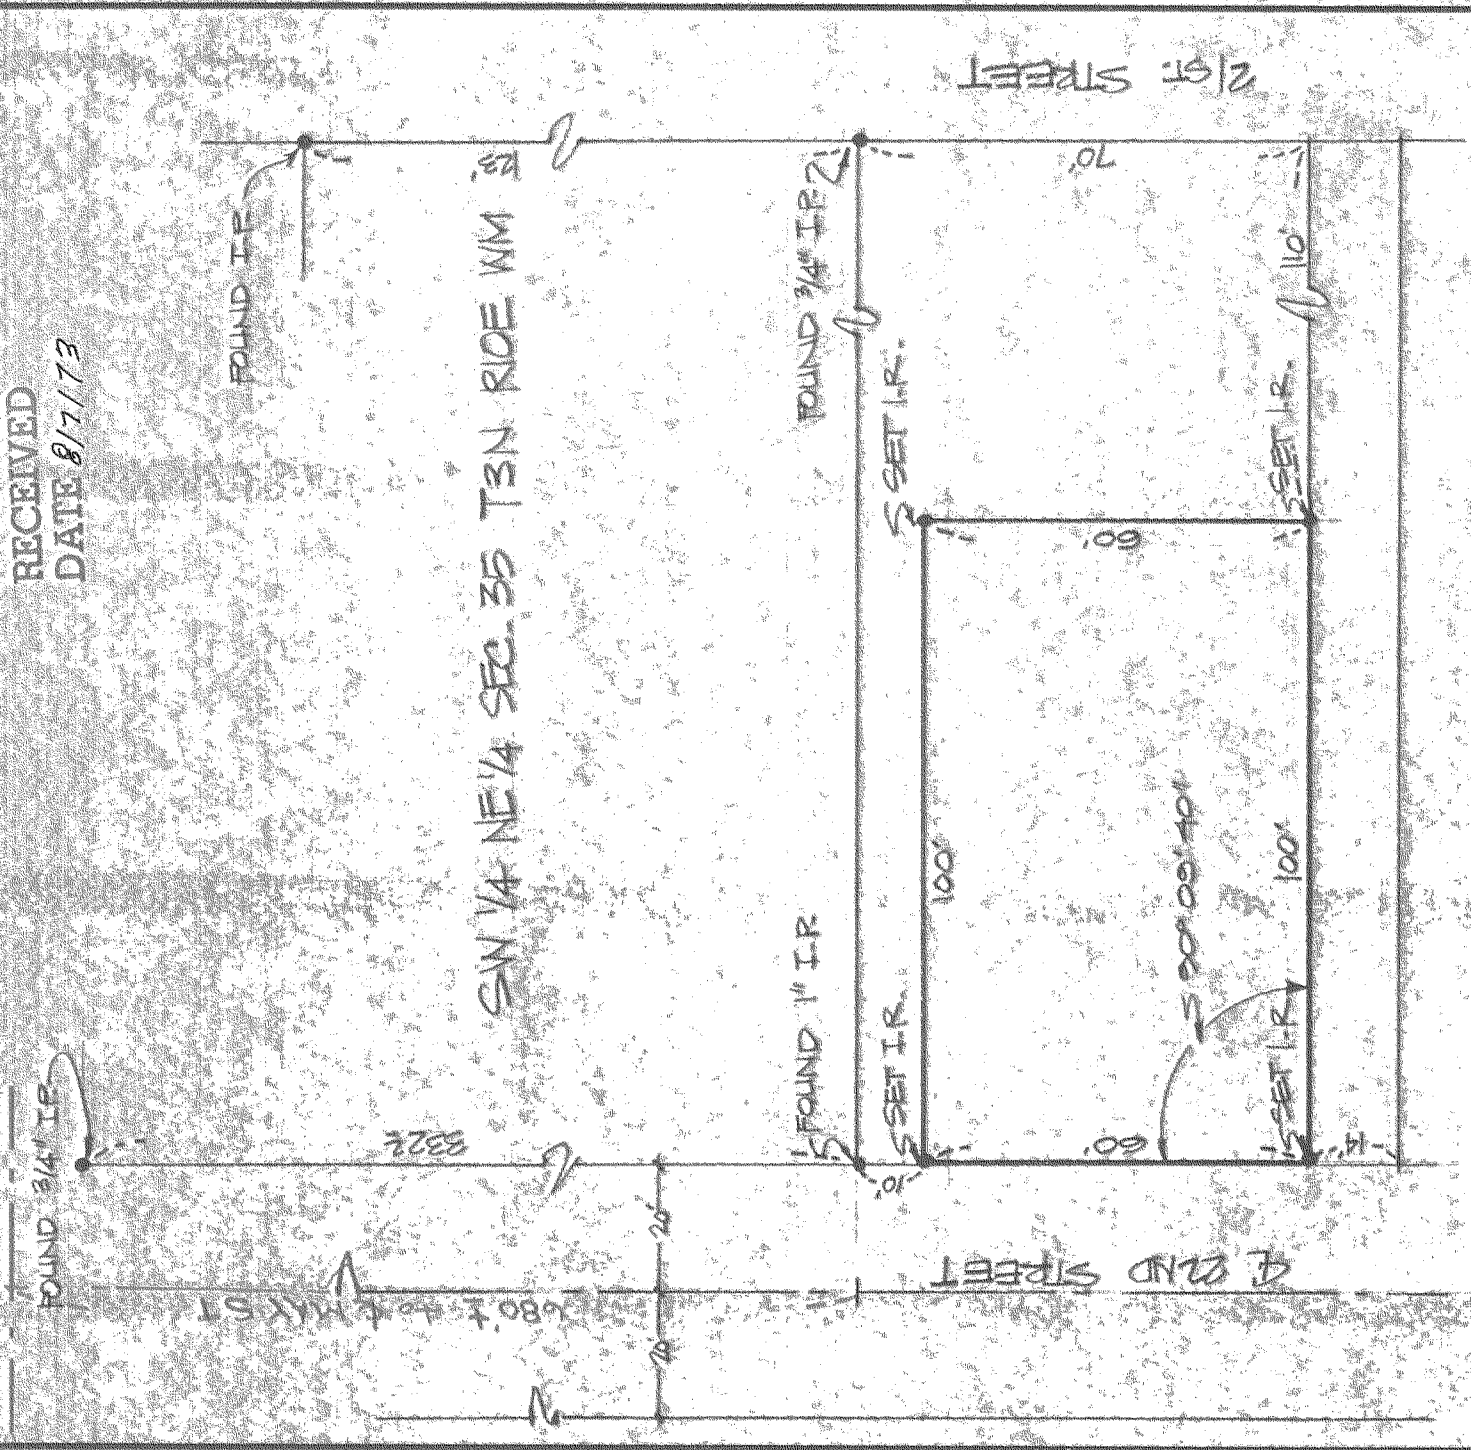

REGISTERED
PROFESSIONAL
LAND SURVEYOR

Anthony C. Klein

OREGON
JULY 17, 1970
ANTHONY C. KLEIN
932

FILED


AUG 14 1973

Barbara Jean Elshay
COUNTY SURVEYOR
DEPUTY

DATE	4/20/73	DRAWN	GWA
SURVEY		DESIGN	
CHECKED		APPROVED	
SCALE	1" = 30'-0"		
PROJECT NO.	75213		

Engineering Surveying Data Processing

**Dielschneider
Associates Inc**
No. 8 Fourth St.
Hood River, Oregon 97031

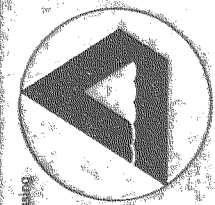

SURVEY FOR
AMERICAN PACIFIC CORP.
HOOD RIVER, OREGON

K&E
ALABAMA
TRADING PAPER

7333

8-4-73