


RETURNED
D. E. JUL 73

RECEIVED
DATE 5/21/73

RECEIVED
DATE 8/7/73

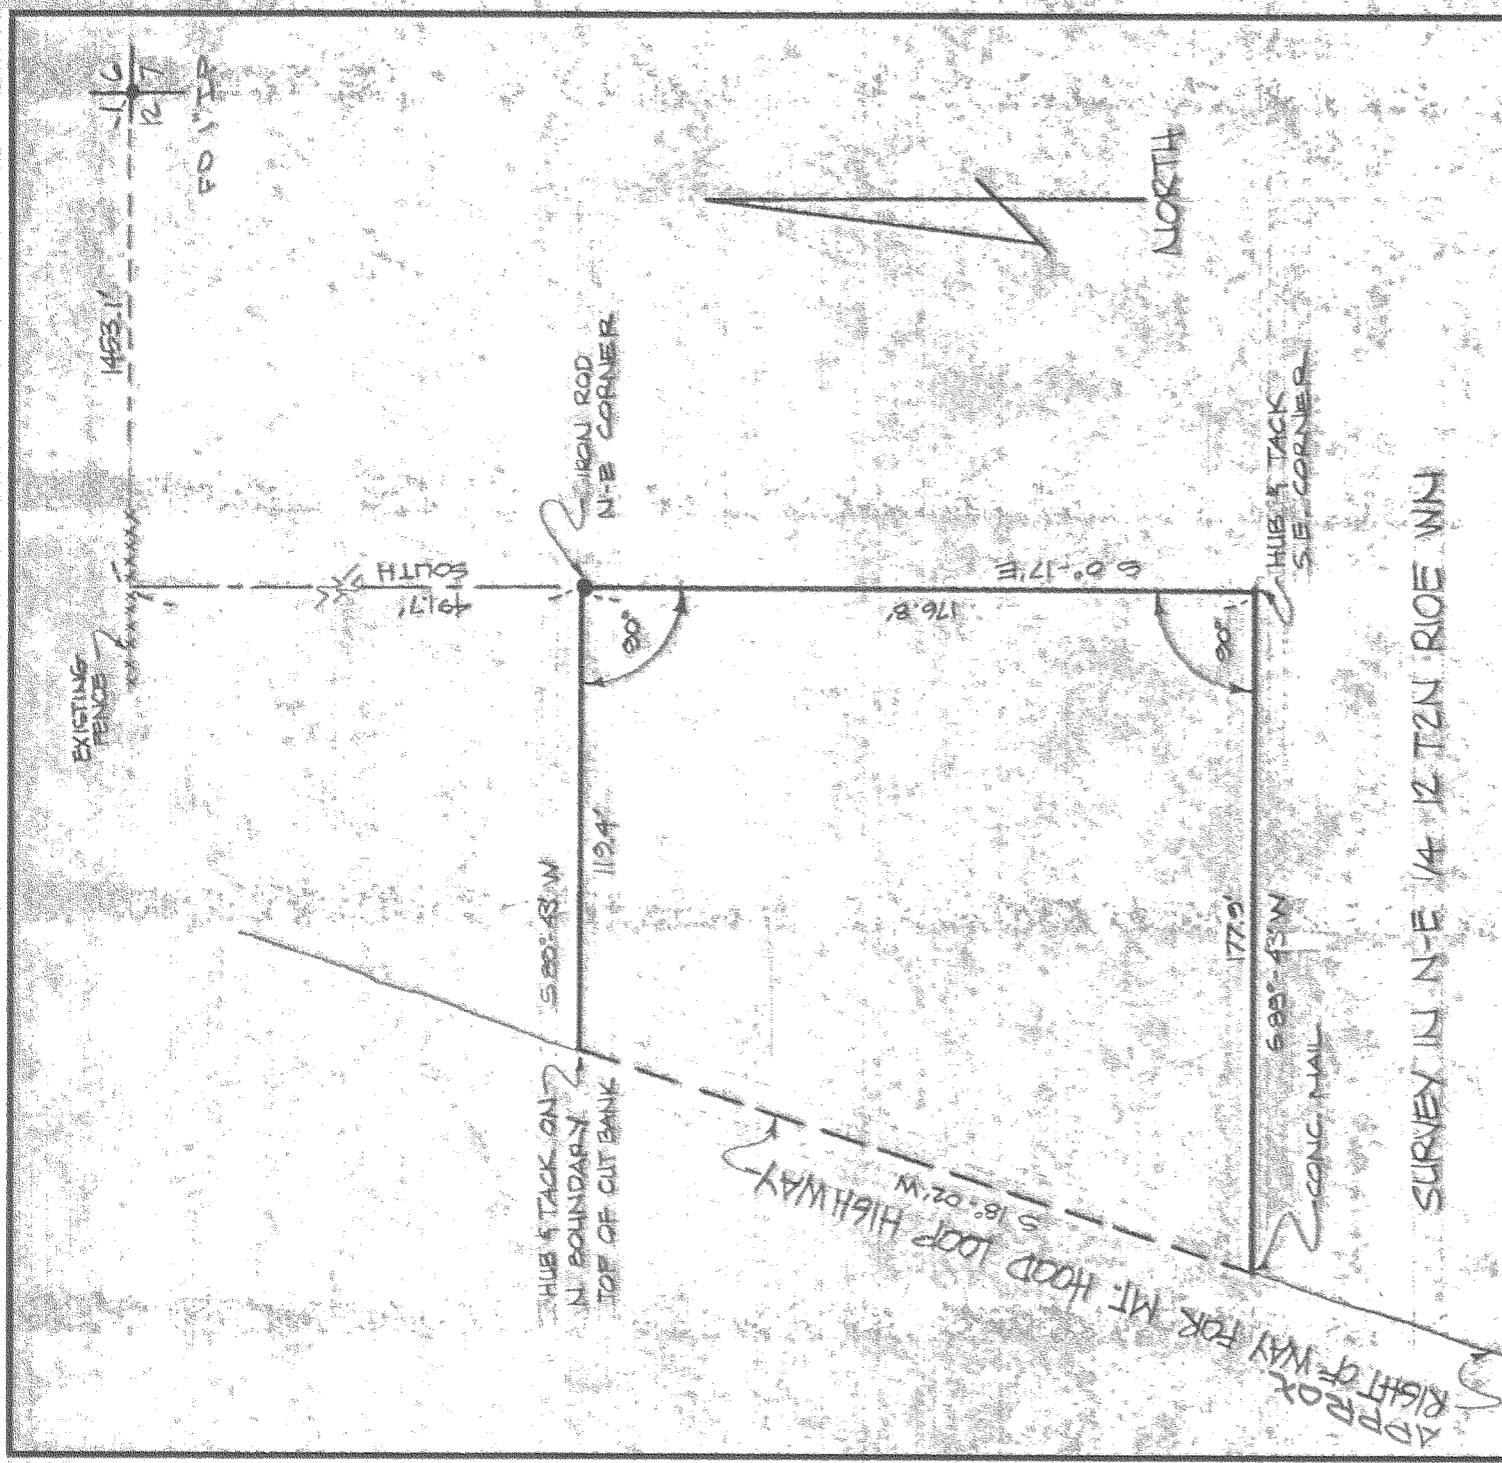

SURVEY IN N-E 1/4 1/2 T2N R10E W1N

FILED

AUG 14 1973

Charles Van Elburg
COUNTY SURVEYOR

BY _____
DEPUTY

REGISTERED
PROFESSIONAL
LAND SURVEYOR

Anthony C. Klein

OREGON
JULY 17, 1966
ANTHONY C. KLEIN
932


#1733

DATE	4-6-73	DRAWN	GWA
SURVEY ACK		DESIGN	
CHECKED		APPROVED	
SCALE	1" = 50'-0"		
PROJECT NO.	15108		

Engineering, Surveying, Data Processing

**Dielschneider
Associates Inc.**

No. 8 Fourth St.
Hood River, Oregon 97031

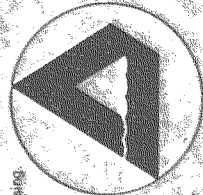

SURVEY FOR

WESLEY W. SNYERS

HOOD RIVER, OREGON