


No. 8 Fourth Street
Hood River, Oregon 97031

Dielschneider Associates Inc
Engineering Surveying Data Processing

Date	7-23-73
Drawn	WMB
Survey	SPR
Design	
Checked	ACK
Approved	ACK
Scale	1" = 100'
Project No.	73244
Sheet No.	

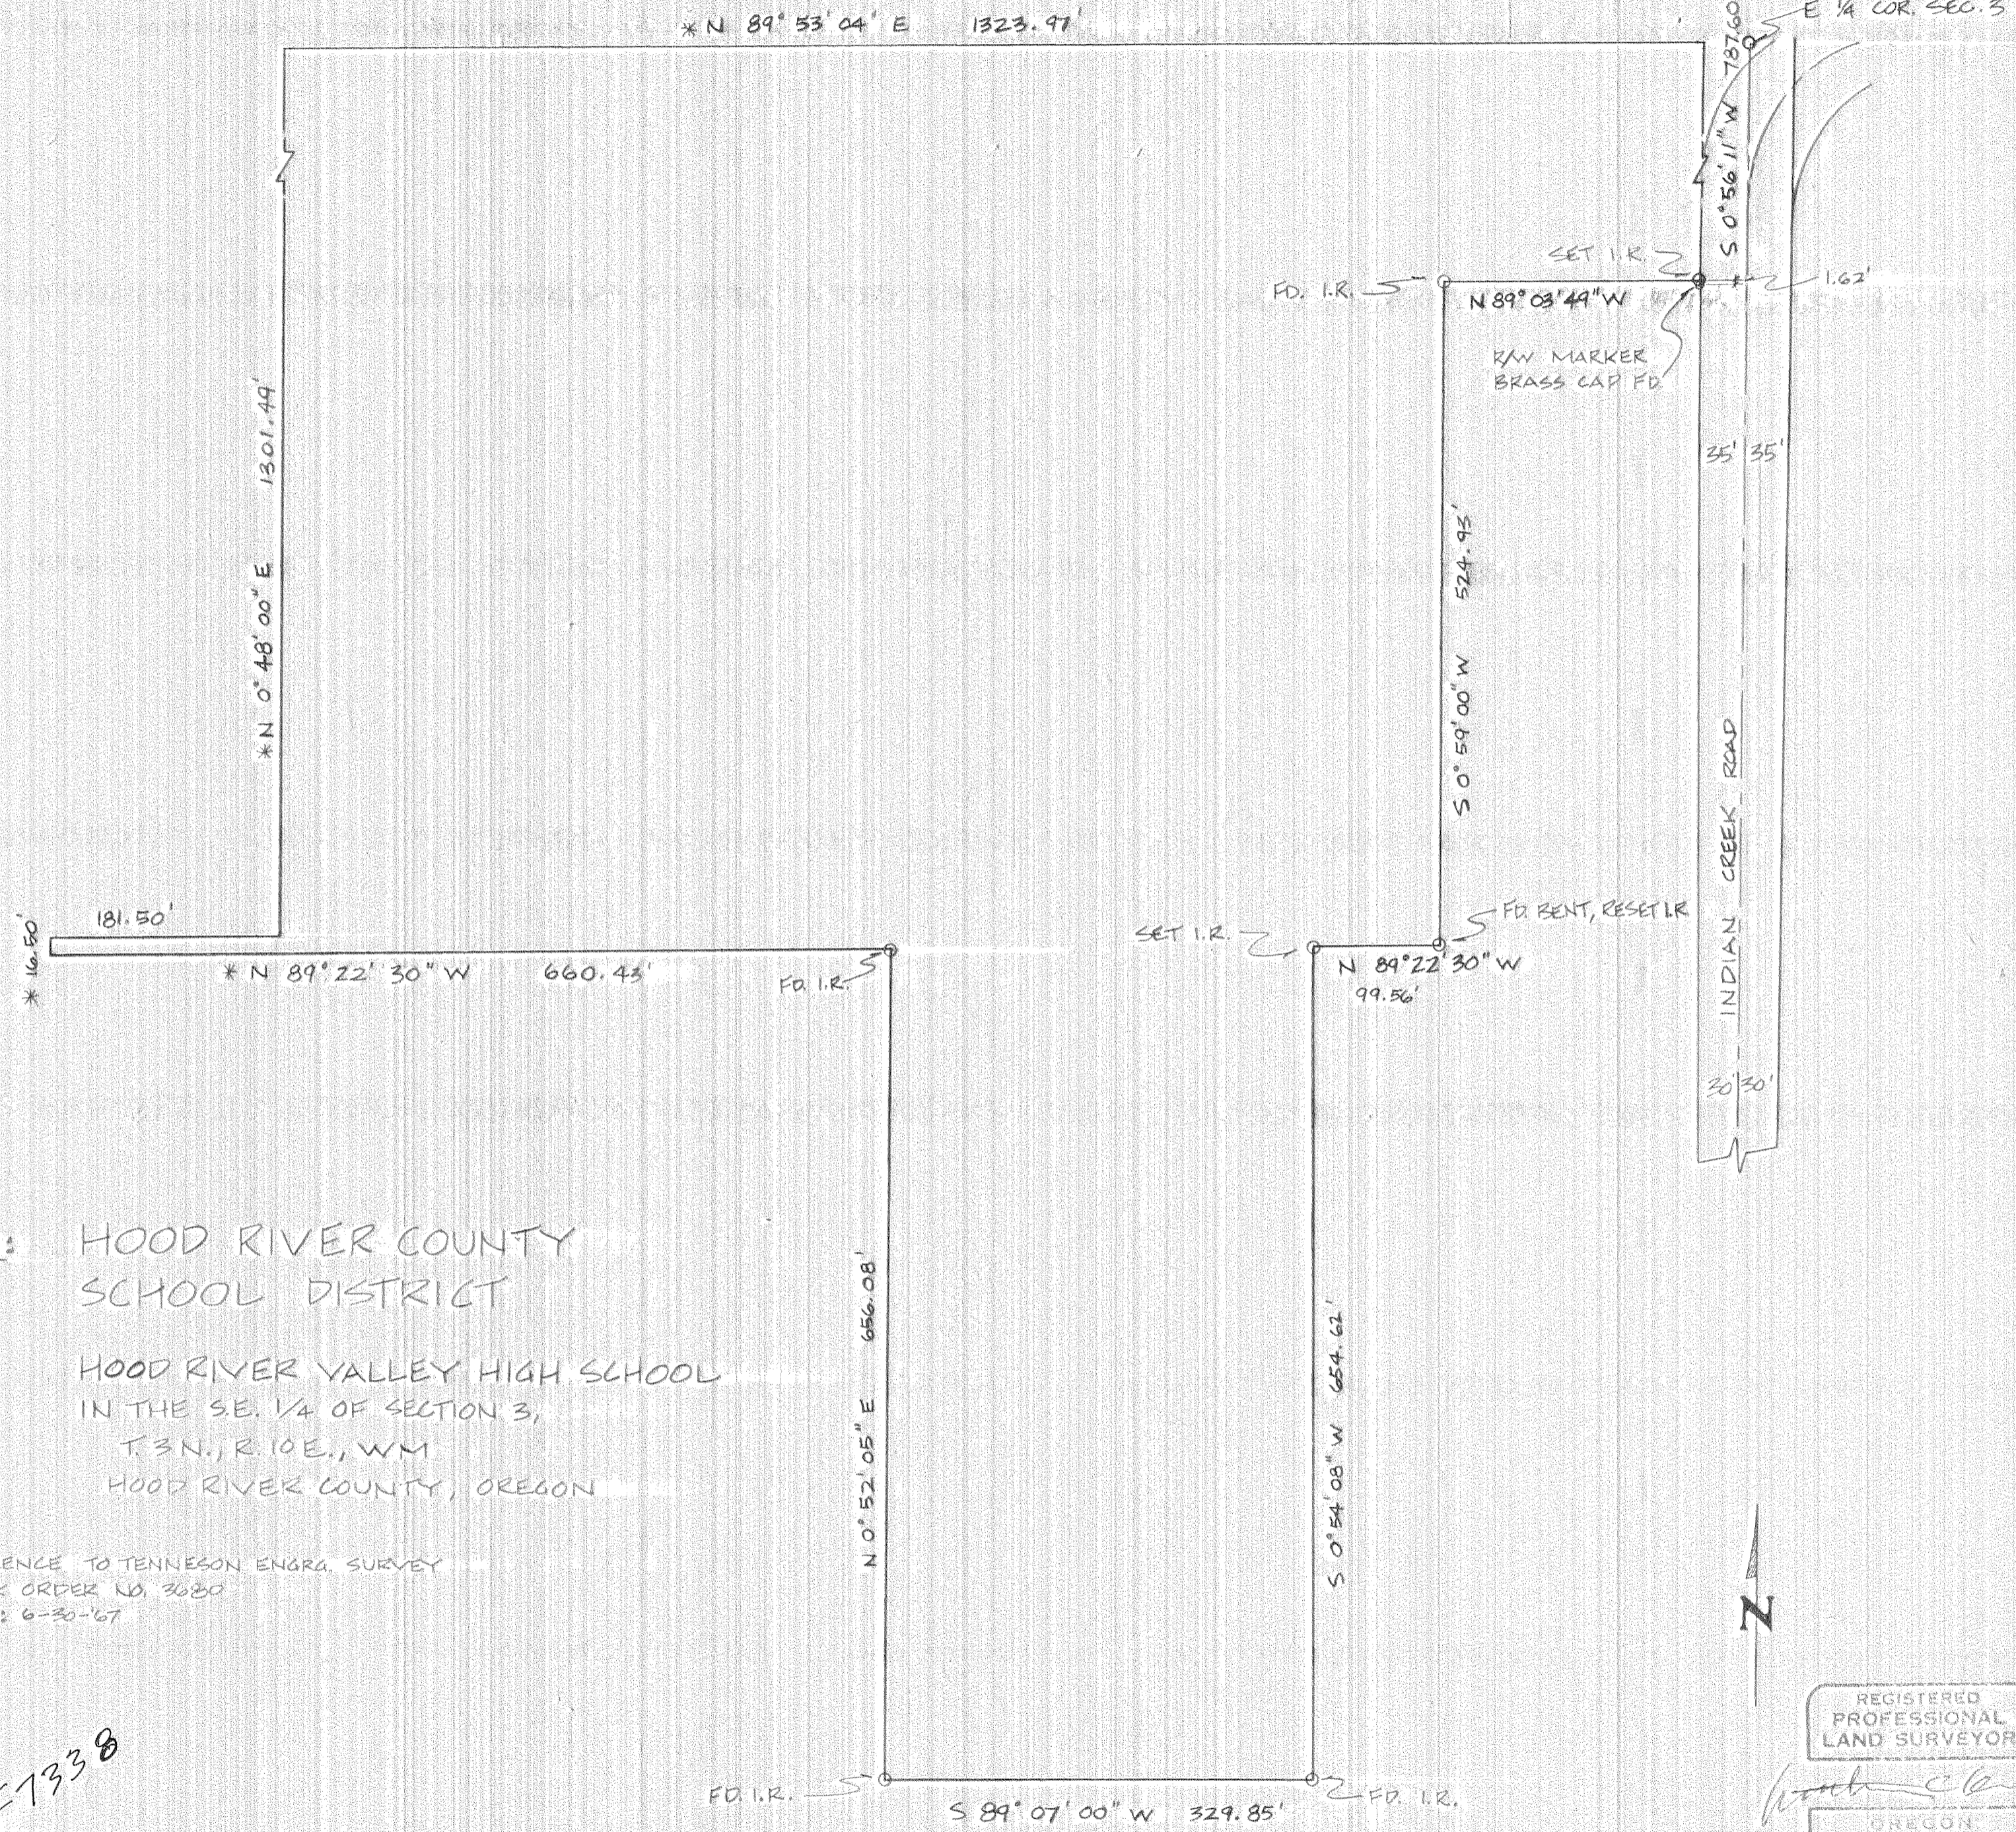

SURVEY FOR: HOOD RIVER COUNTY
SCHOOL DISTRICT
HOOD RIVER VALLEY HIGH SCHOOL
IN THE SE. 1/4 OF SECTION 3,
T.3N., R.10E., WM
HOOD RIVER COUNTY, OREGON

NOTE: * REFERENCE TO TENNESON ENGRA. SURVEY
WORK ORDER NO. 3080
DATE: 6-30-67

FILED

AUG 14 1973

Arthur W. Shaberg
COUNTY SURVEYOR
DEPUTY

#7338

REGISTERED
PROFESSIONAL
LAND SURVEYOR

OREGON
ANTHONY O. KLEIN
332

#7338

6-669