


SURVEY IN
 LOT 7 AND 8 BLOCK A
 SEC 12 T2N R7E WM
 CASCADE LOCKS, OREGON
 HOOD RIVER COUNTY, OREGON

574 ST


4th
 MOOR

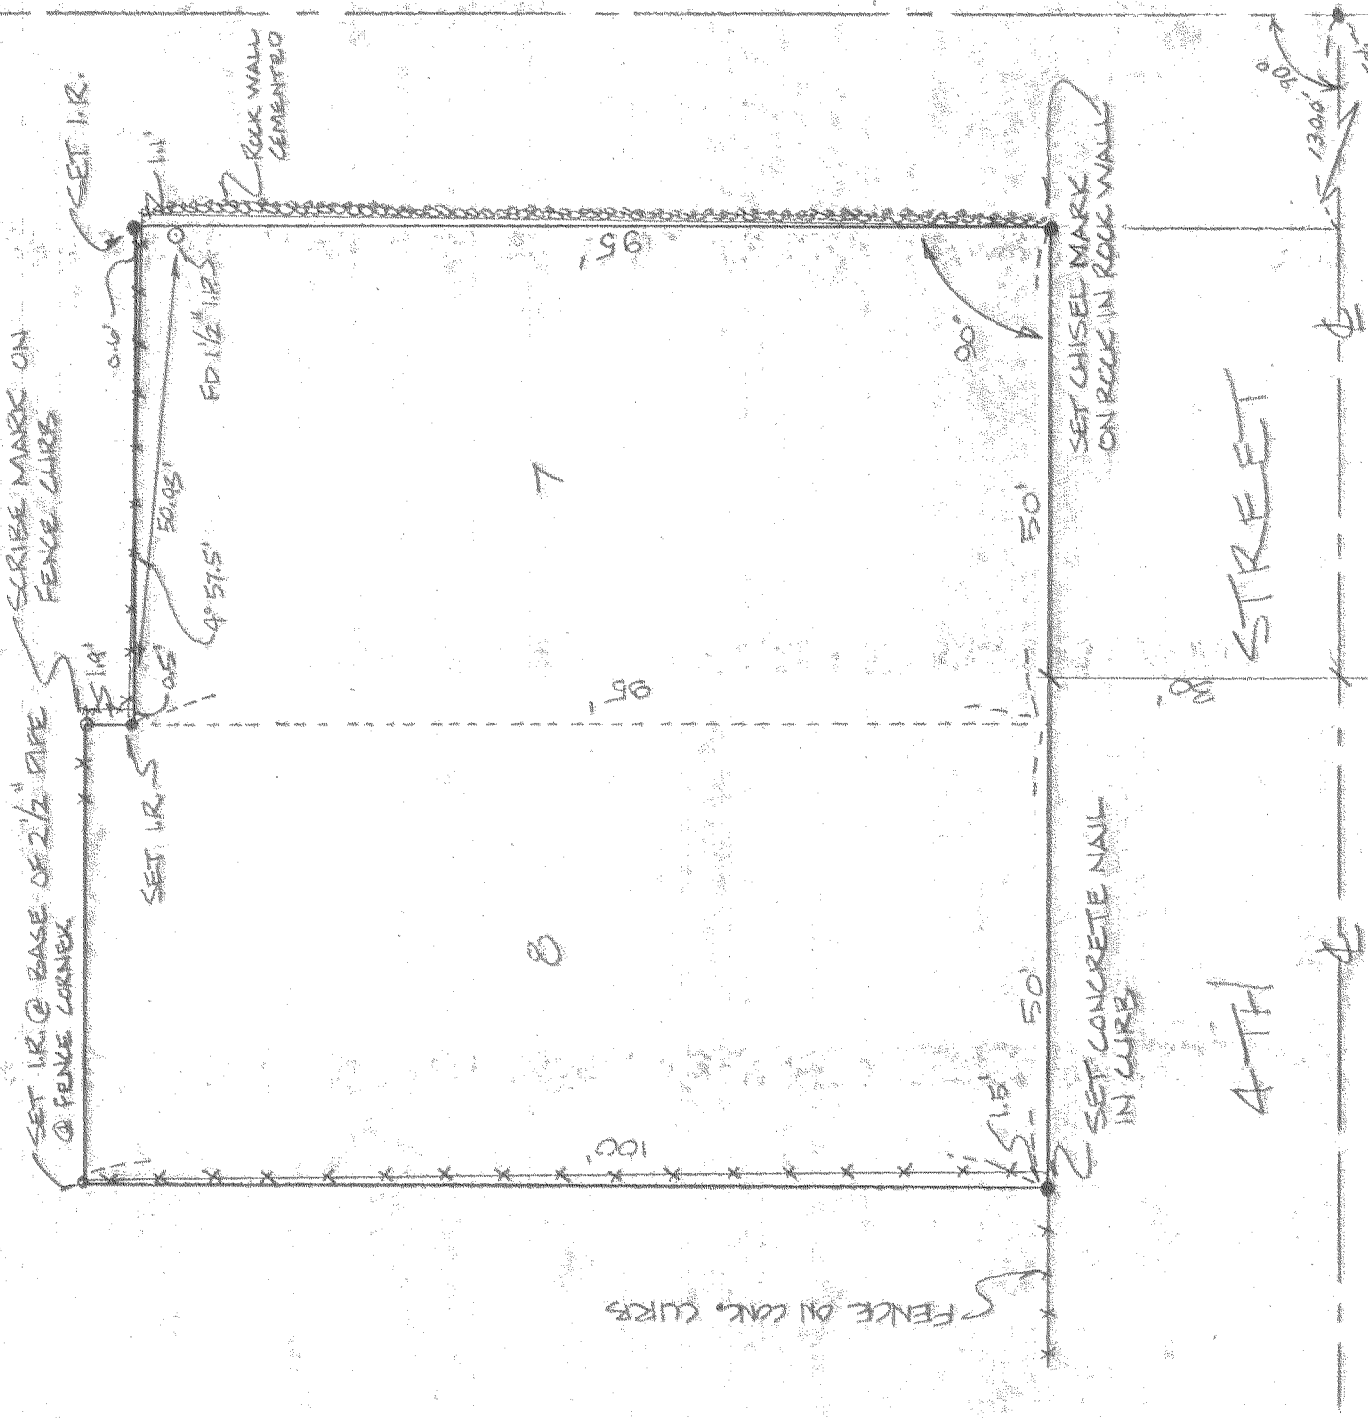

REGISTERED
 PROFESSIONAL
 LAND SURVEYOR

OREGON
 JULY 17, 1950
 ANTHONY C. KLEIN
 932

ADDED DIMENSIONS 8/18/75 U.P.R.

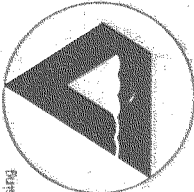

**Dielschneider
 Associates Inc**
 No. 8 Fourth St.
 Hood River, Oregon 97031

DATE	DRAWN	WMB
15 AUG 73	DESIGN	WMB
CHECKED	APPROVED	
ACK	ACK	
SCALE	1" = 20' - 0"	
PROJECT NO.	73252	

SURVEY FOR
 GILBERT BLISS

KE
 TRADE PAPER

marie McDonald

7344

6-407