


RECEIVED
DATE 9/20/74

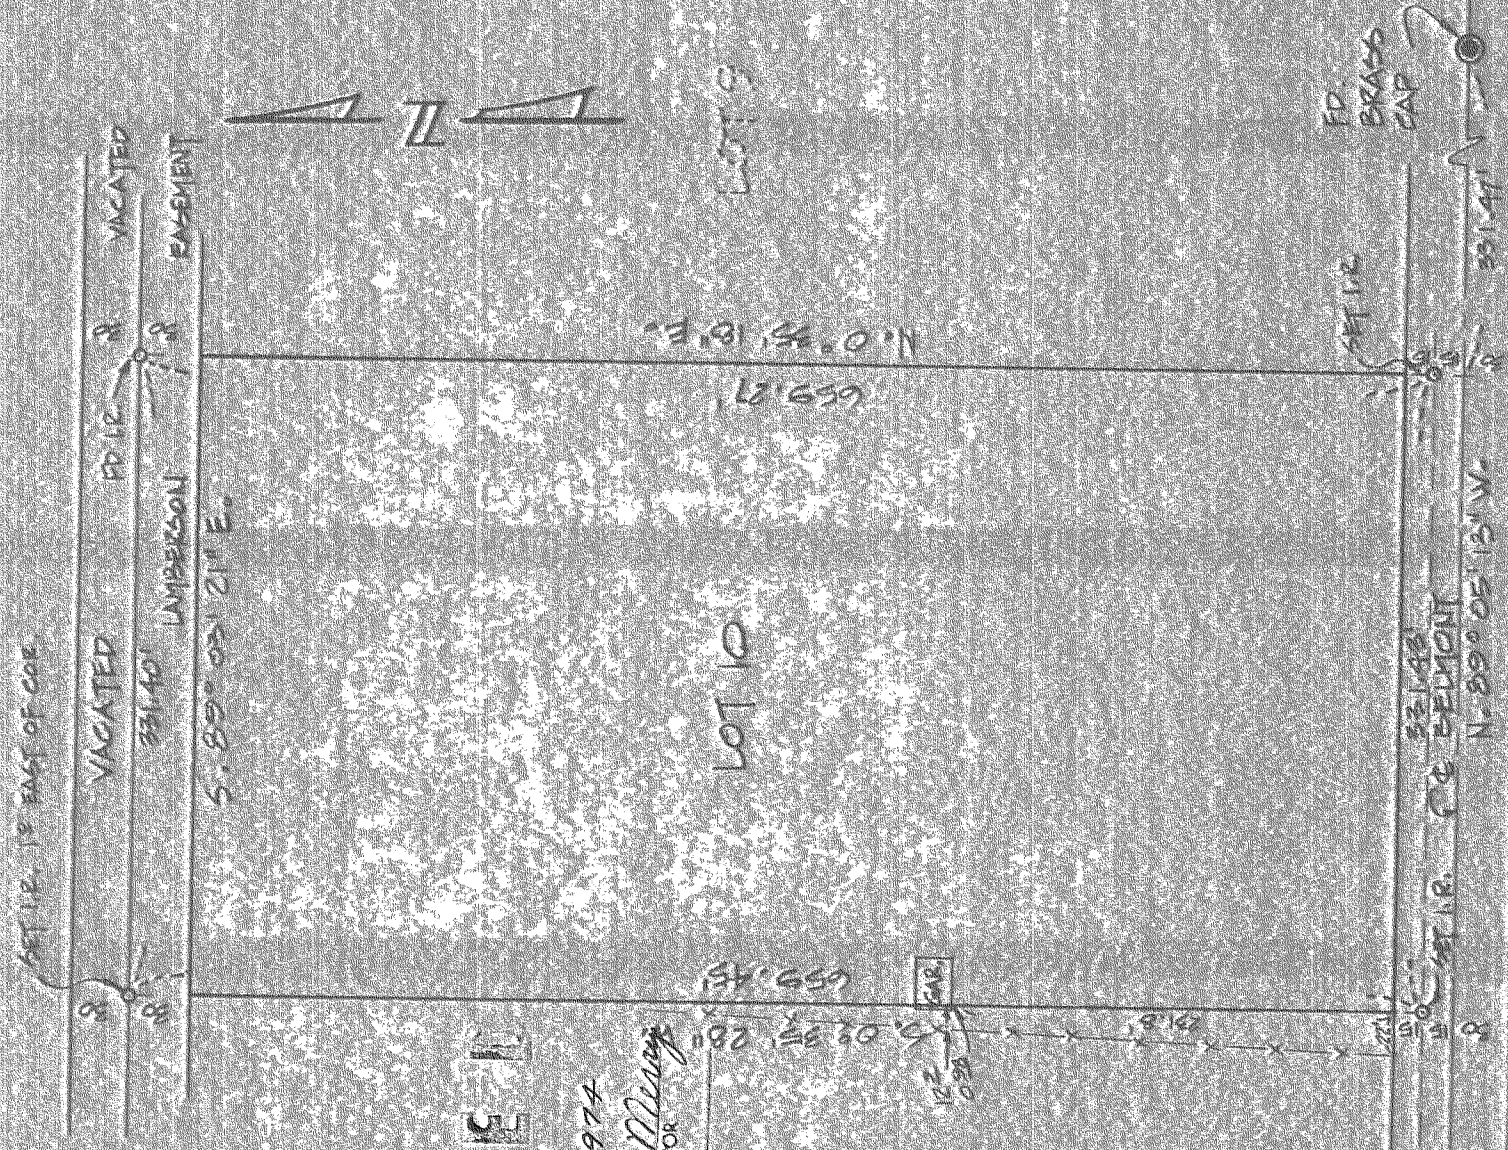

DEC 6 1974
Ronald J. Murphy
COUNTY SURVEYOR


7351

SURVEY IN LOT 10, EAST BELMONT
SEC 34, T. 3N., R. 10 E., WY
HOOD RIVER COUNTY, OREGON

REGISTERED
PROFESSIONAL
LAND SURVEYOR
Anthony C. Klein
OREGON
JULY 17, 1976
ANTHONY C. KLEIN
862

DATE	7 AUG 74	DRAWN	WMB
SURV	SPE	SECTION	
CHECKED	ACK	APPROVED	ACK
SCALE	1" = 100'		
PROJECT NO.	74242		

Engineering Surveying Data Processing
Dielschneider Associates Inc
No. 8 Fourth St.
Hood River, Oregon 97031

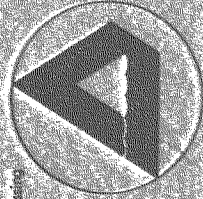

SURVEY FOR
ELMER VANBLARICOM

K&E ALBANESE

7351