


RECEIVED

DATE 12/20/73

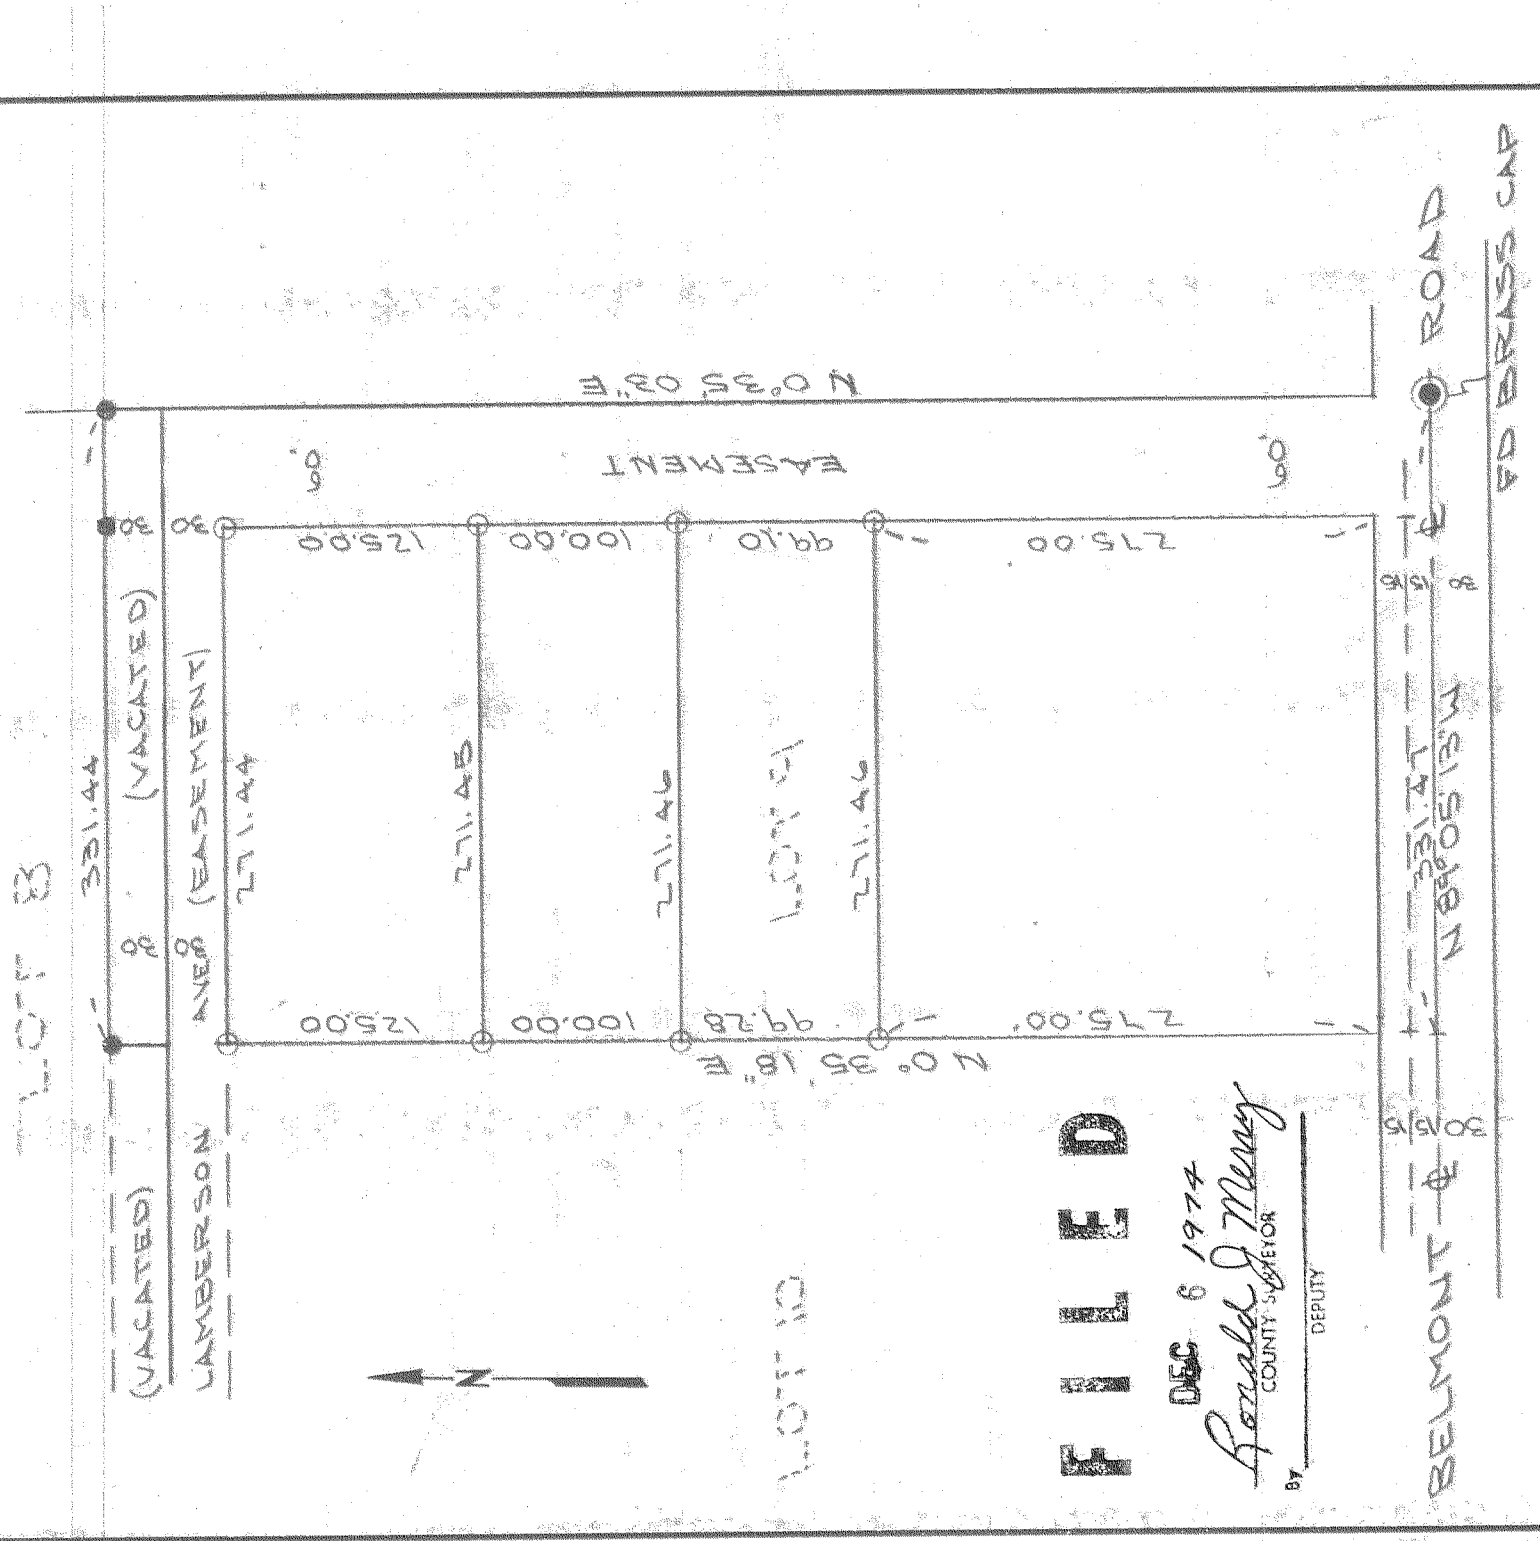

FILED

DEC 6 1974

Ronald J. Mery
COUNTY SHERIFF

DEPUTY

7353

0' FD 5/8" IRON ROD
0' SET 3/8" IRON ROD

SURVEY IN LOT 9, EAST
BELMONT, SEC 34, T3N,
R10E, HOOD RIVER CO.

REGISTERED
PROFESSIONAL
LAND SURVEYOR


Anthony C. Klein

OREGON
JULY 17, 1970
ANTHONY C. KLEIN
992

NOTE: CORRECTED LOT DIMENSIONS 11/30/73

DATE	10/18/73	ACK
SURVEY	DESIGN	
CHECKED	APPROVED	
SCALE	1" = 100'	
PROJECT NO.	73266	

Engineering Surveying Data Processing

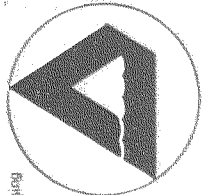

**Dielschneider
Associates Inc**

No. 8 Fourth St.
Hood River, Oregon 97031

SURVEY
FOR
HERSHNERI BELL

ALBANESE
TRACING PAPER

8-298