


RECEIVED
DATE 9/20/74

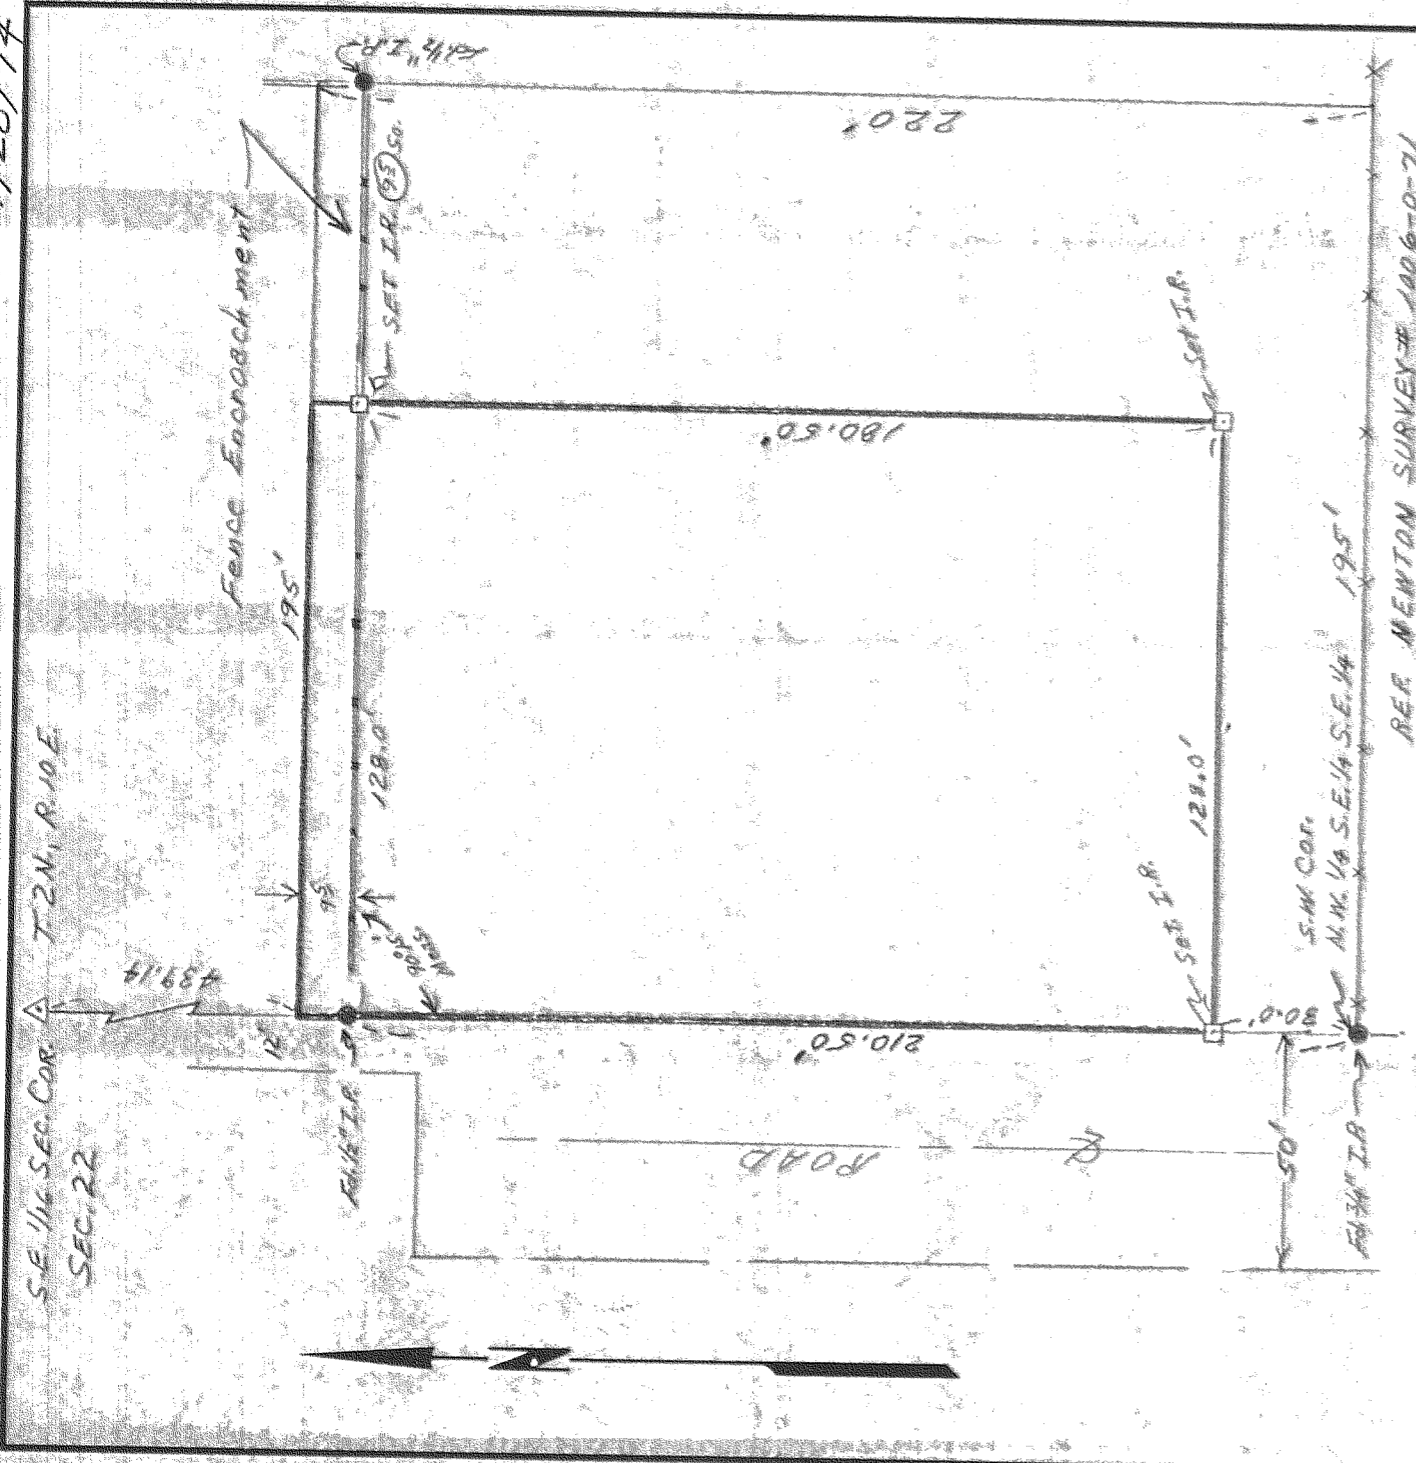

7355

REGISTERED
PROFESSIONAL
LAND SURVEYOR

OREGON
JULY 17, 1970
ANTHONY C. KLEIN
932

F I L L E D

SEP 6 1974
By Ronald J. Merry
COUNTY SURVEYOR

DEPUTY

DATE 4/15/74 DRAWN J.P.R.
SURVEY J.P.R. DESIGN
CHECKED A.C.K. APPROVED A.C.K.
SCALE 1" = 90'
PROJECTING 74221

Engineering, Surveying, Data Processing
Dielschneider Associates Inc.
No. 8 Fourth St.
Hood River, Oregon 97031



SURVEY FOR
VIRGIL ASBURY
IN S.E. 1/4 S.E. 1/4 SEC. 22
T.2N., R.10.E., M.M.

K&E ALBANY, OREGON

7-347