


RECEIVED
DATE 9/20/74

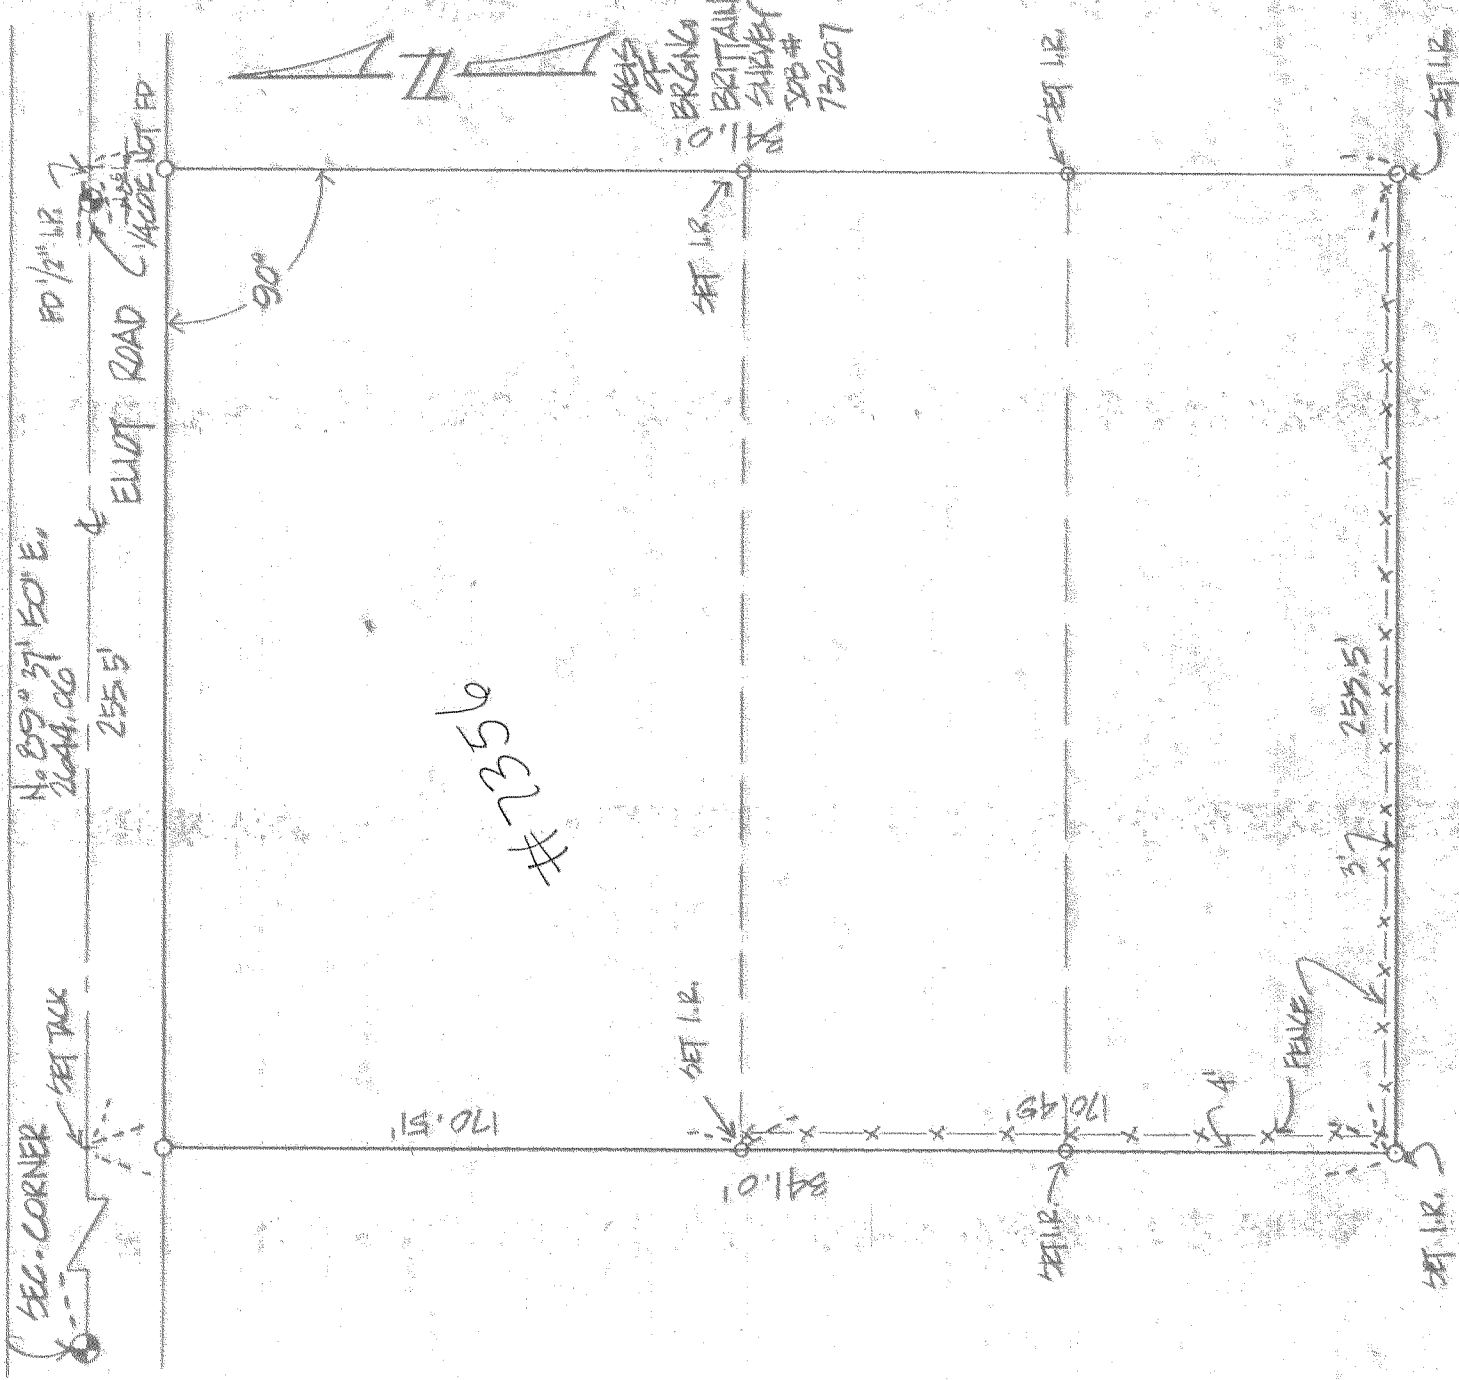

7356

BASE
OF
BRGN
BRITAIN
SURVEY
JOB #
73207


SURVEY IN
N.W. 1/4 OF SECTION 1
T. 2 N., R. 10 E., WM
HOOD RIVER COUNTY, OREGON
REF. DAT SURVEY - BRITAIN, JOB # 73207

REGISTERED
PROFESSIONAL
LAND SURVEYOR

Anthony C. Klein

OREGON
JULY 17, 1970
ANTHONY C. KLEIN
932

DATE	13 SEPT 74	DRAWN	WMB
SURVEY	XP	DESIGN	
CHECKED	AKC	APPROVED	AKC
SCALE	1" = 50' - 0"		
PROJECT NO.	74255		

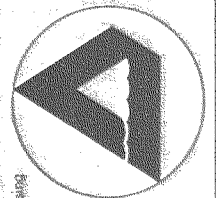

Engineering Surveying, Data Processing
**Dielschneider
Associates Inc**
No. 8 Fourth St.
Hood River, Oregon 97031

SURVEY FOR
LEO PHILLIPS

K&E
ALBANY, OREGON 97008

F I L L E D

DEC 6 1974 6-557
Ronald J. Mung
COUNTY SURVEYOR