


RECEIVED
DATE 6/19/74

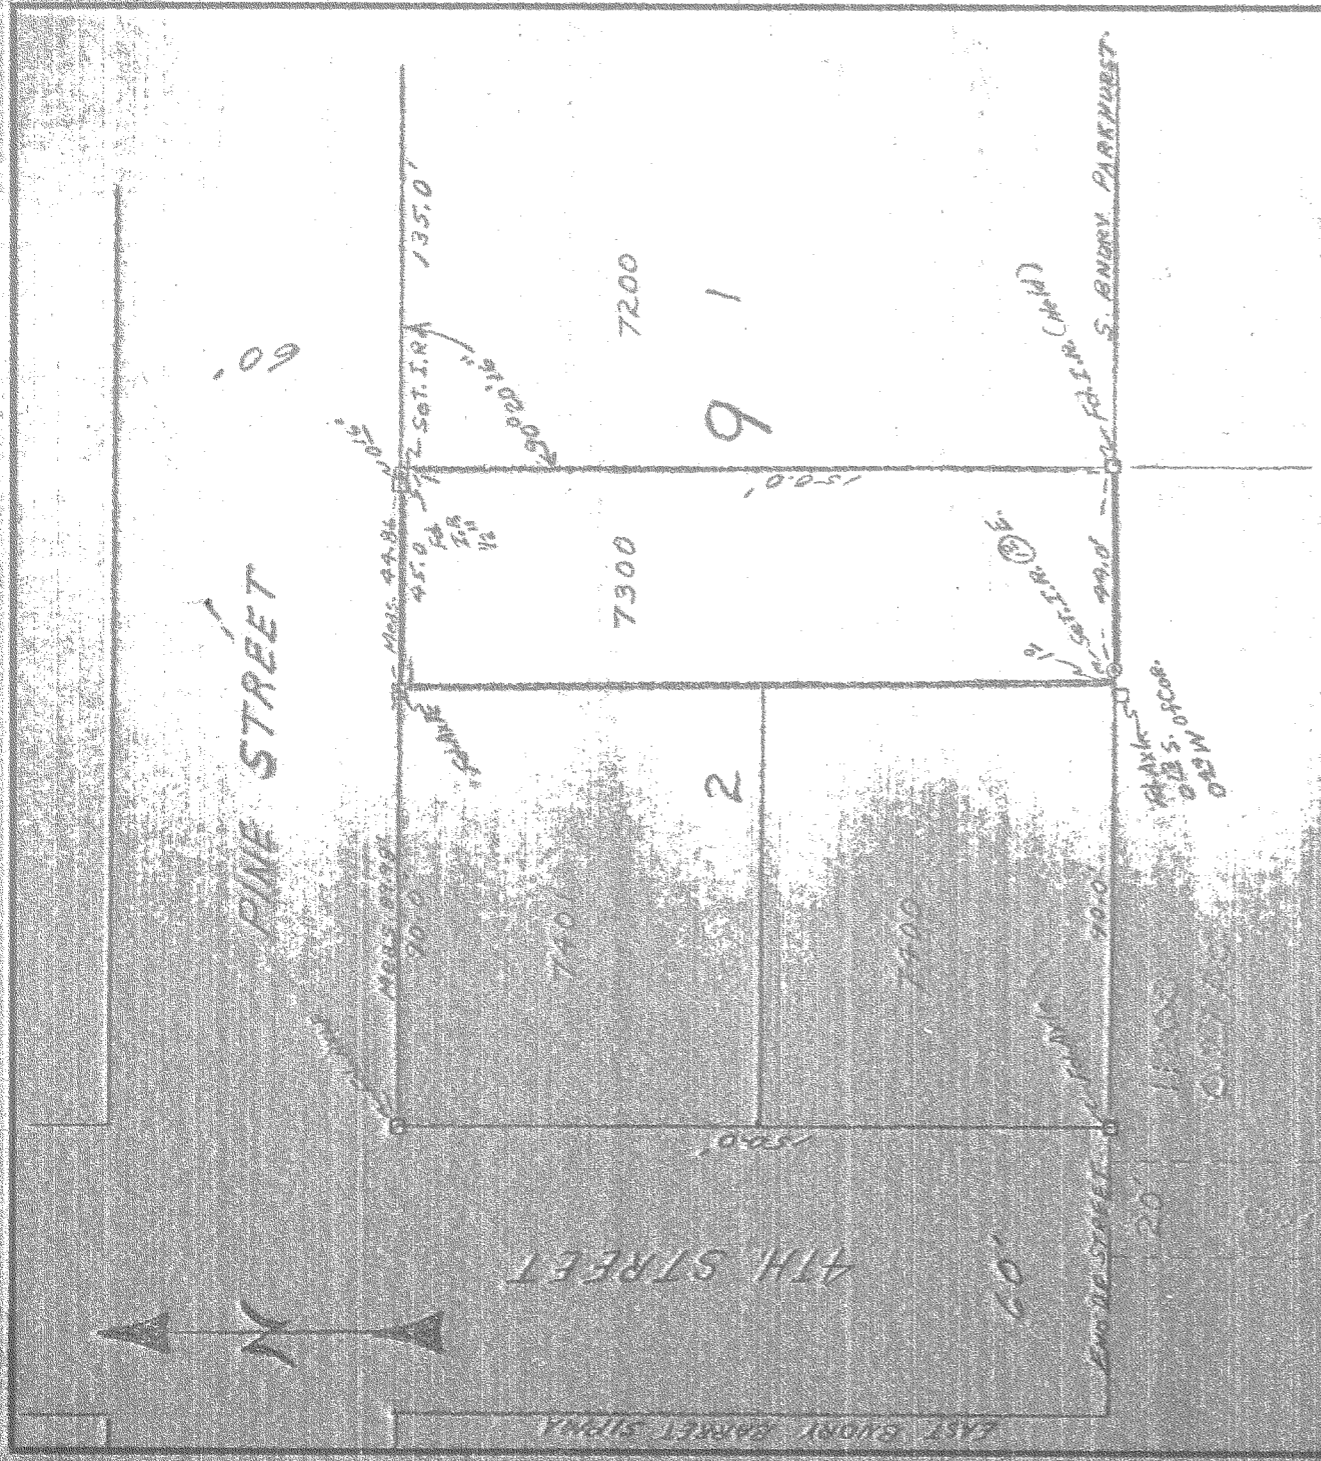

LEGAL DESCRIPTION
THE EAST 450 FEET OF LOT 2
BLOCK 9, PARKHURST HOOD
TO THE CITY OF HOOD RIVER

7358

FILED

DEC 6 1974
Ronald J. Merry
COUNTY SURVEYOR
DEPUTY

REGISTERED
PROFESSIONAL
LAND SURVEYOR

OREGON
JULY 17 1970
ANTHONY C. KLEIN
932



Dielschneider
Associates Inc.
No. 8 East 10th St.
Hood River, Oregon 9703

SURVEY FOR
HERSHNER & BELL
IN LOT 2, BLOCK 9
PARKHURST ADDITION
HOOD RIVER COUNTY, ORE.

MS 11/11/74

8-142