


RECEIVED
DATE 1/21/74

2361-19

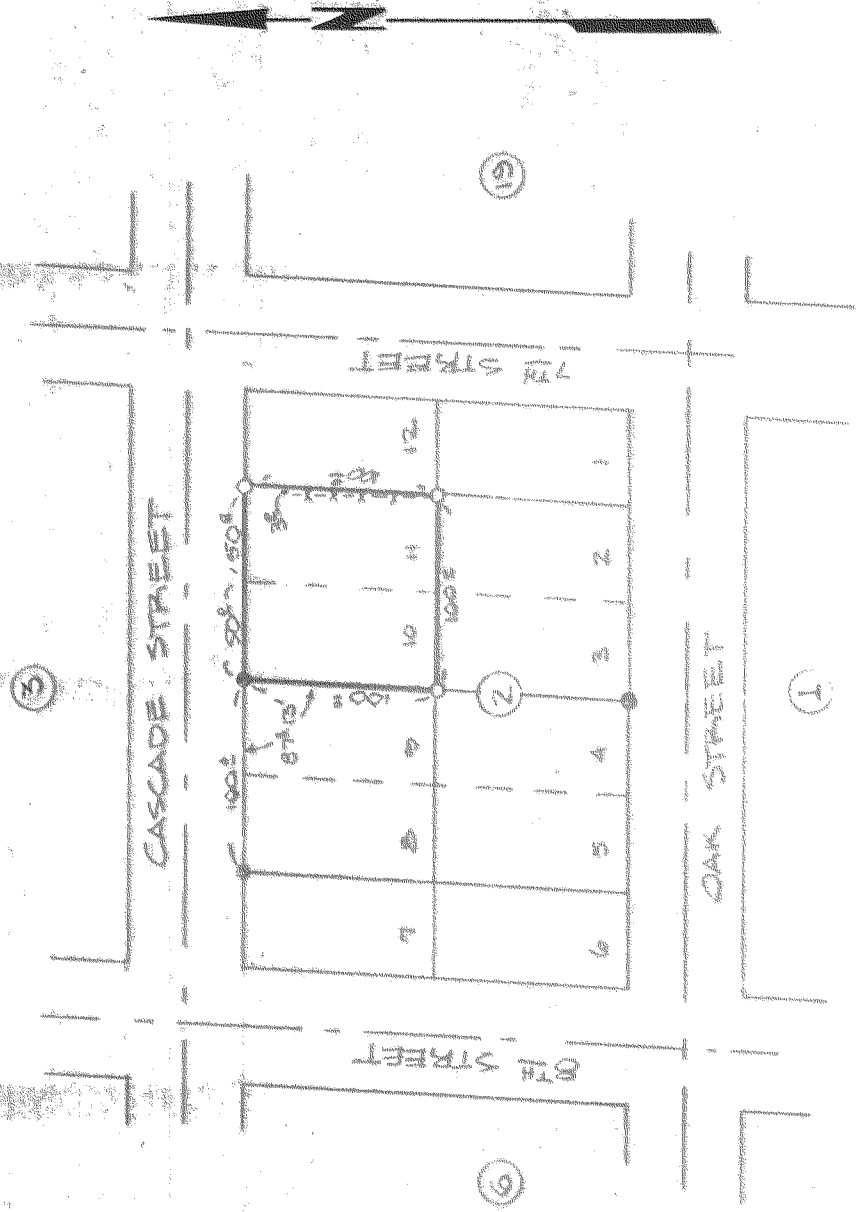

- SET 3/8" X 30' IRON RODS
- FOUND IRON PIPES


SURVEY LOCATE IN
LOTS 10 & 11, BLOCK
2, WAUCOMAH ADDITION
HOOD RIVER COUNTY,
OREGON.

F I L E D

DEC 6 1974
By Ronald J. Murray
COUNTY SUPERVISOR
DEPUTY

DATE	20 NOV 73	DRAWN BY	W. GAYLORD
CHECKED	ACK	APPROVED	ACK
SCALE	1" = 100'	PROJECT NO.	73276

Engineering Surveying Data Processing

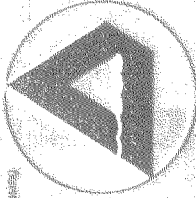

**Dielschneider
Associates Inc**

No. 8 Fourth St.
Hood River, Oregon 97031

SURVEY FOR

FRIED
SCHRIEVER