


RECEIVED  
DATE 12/4/74

SURVEY IN THE  
NW 1/4 SEC 30  
T2N R15E W1W # 5269

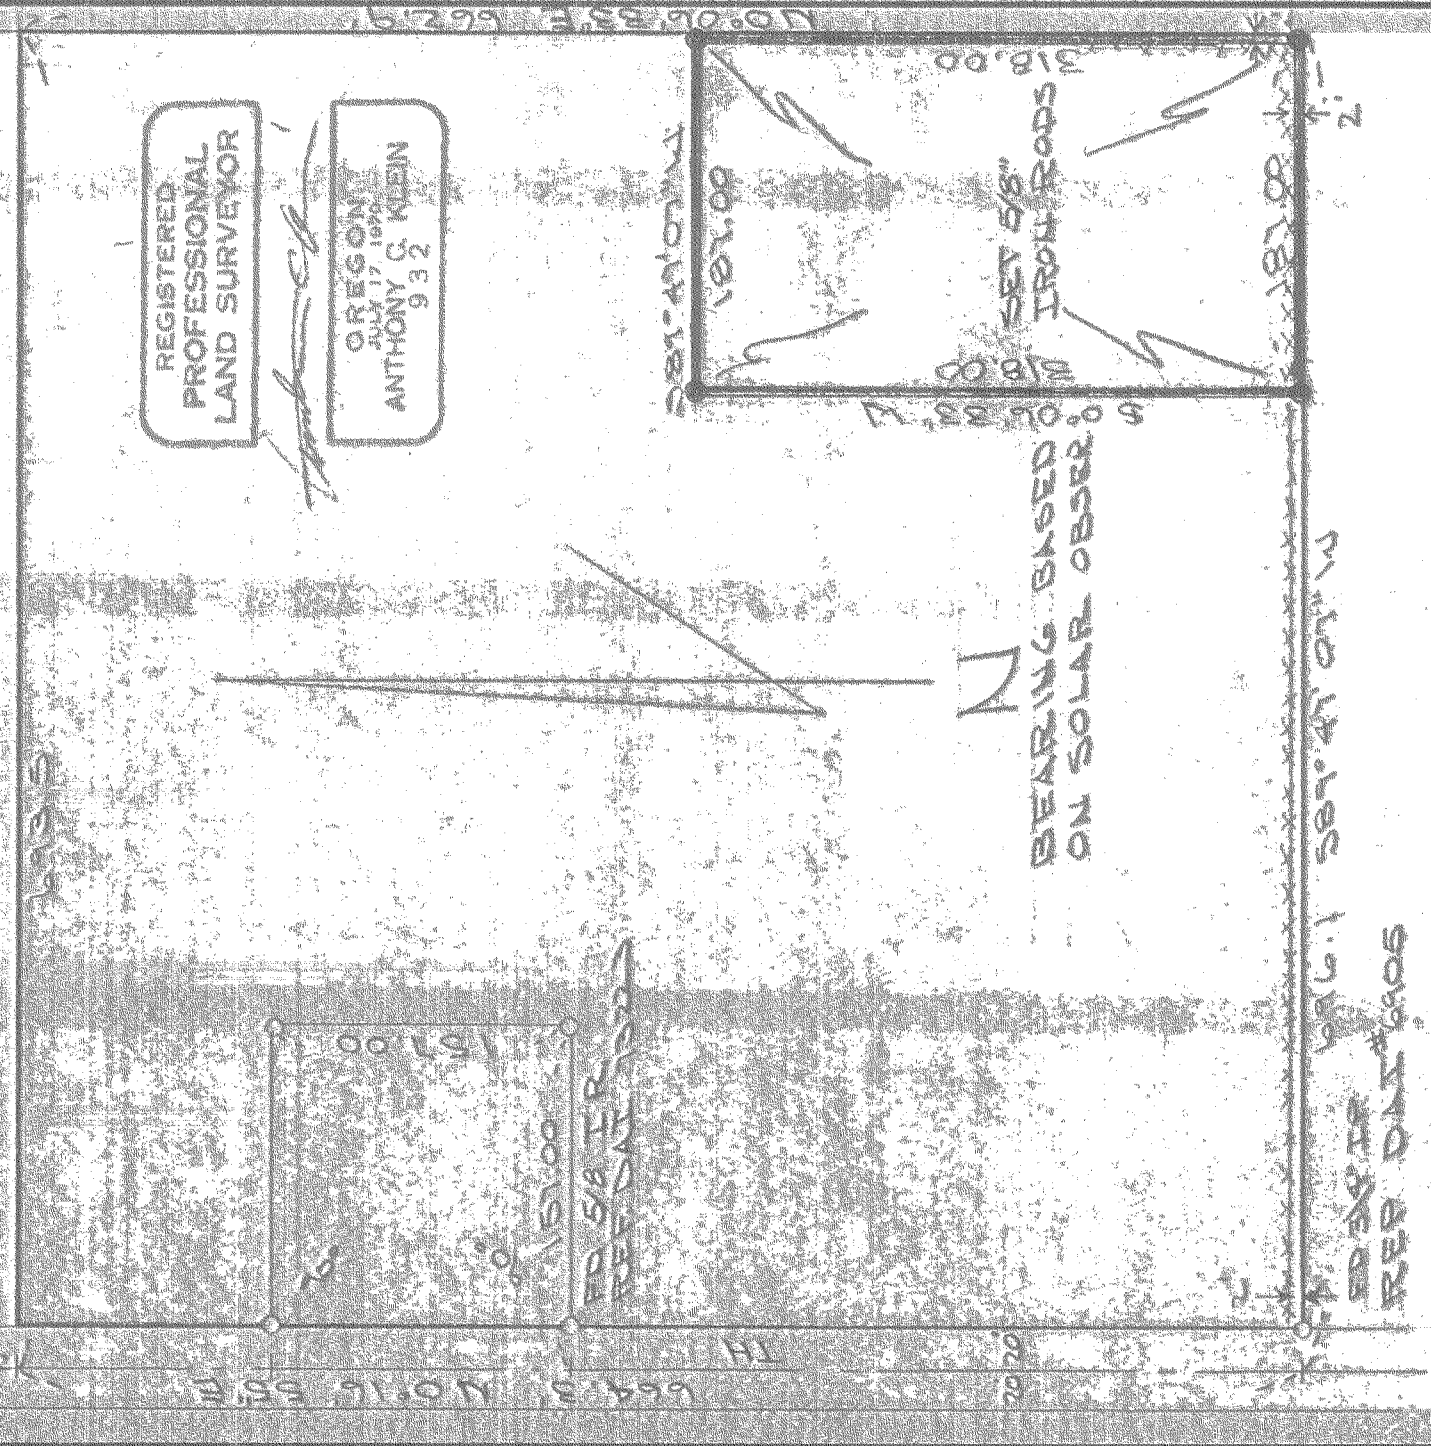

REGISTERED  
PROFESSIONAL  
LAND SURVEYOR

*Anthony C. Klein*  
OREGON  
JULY 17, 1946  
ANTHONY C. KLEIN  
932

DATE	DRAWN	AC 15
10/25/74	DESIGN	
CHECKED	APPROVED	
SCALE	1" = 100'	
PROJECT NO.	10763	

Engineering Surveying Data Processing  
**Dielschneider Associates Inc**  
No. 8 F. Gurth St.  
Hood River, Oregon 97031



SURVEY FOR  
MUNAMAKER REA  
REF: WILLIAMS

K&E ALABAMA  
TRAVERS AREA

FILED 10-5

MAR 31 1975 # 7365

*Ronald J. Mary*  
COUNTY SURVEYOR

BY