

SURVEYOR'S CERTIFICATE


I, *Richard A. King* THE WITHIN REGISTERED SURVEYOR, HEREBY CERTIFY THAT, EXCEPT AS SHOWN ON THIS PLAT, THERE ARE NO VISIBLE OR KNOWN EASEMENTS, ENCROACHMENTS OR OVERLAPS UPON THESE SURVEYED PREMISES, AND THAT, EXCEPT AS SHOWN ON THIS PLAT, NONE OF THE IMPROVEMENTS LOCATED ON THESE SURVEYED PREMISES ENCROACH UPON ADJACENT LAND.

FILED

DEC 21 1974


Ronald J. Murray
COUNTY SURVEYOR

By _____
DEPUTY

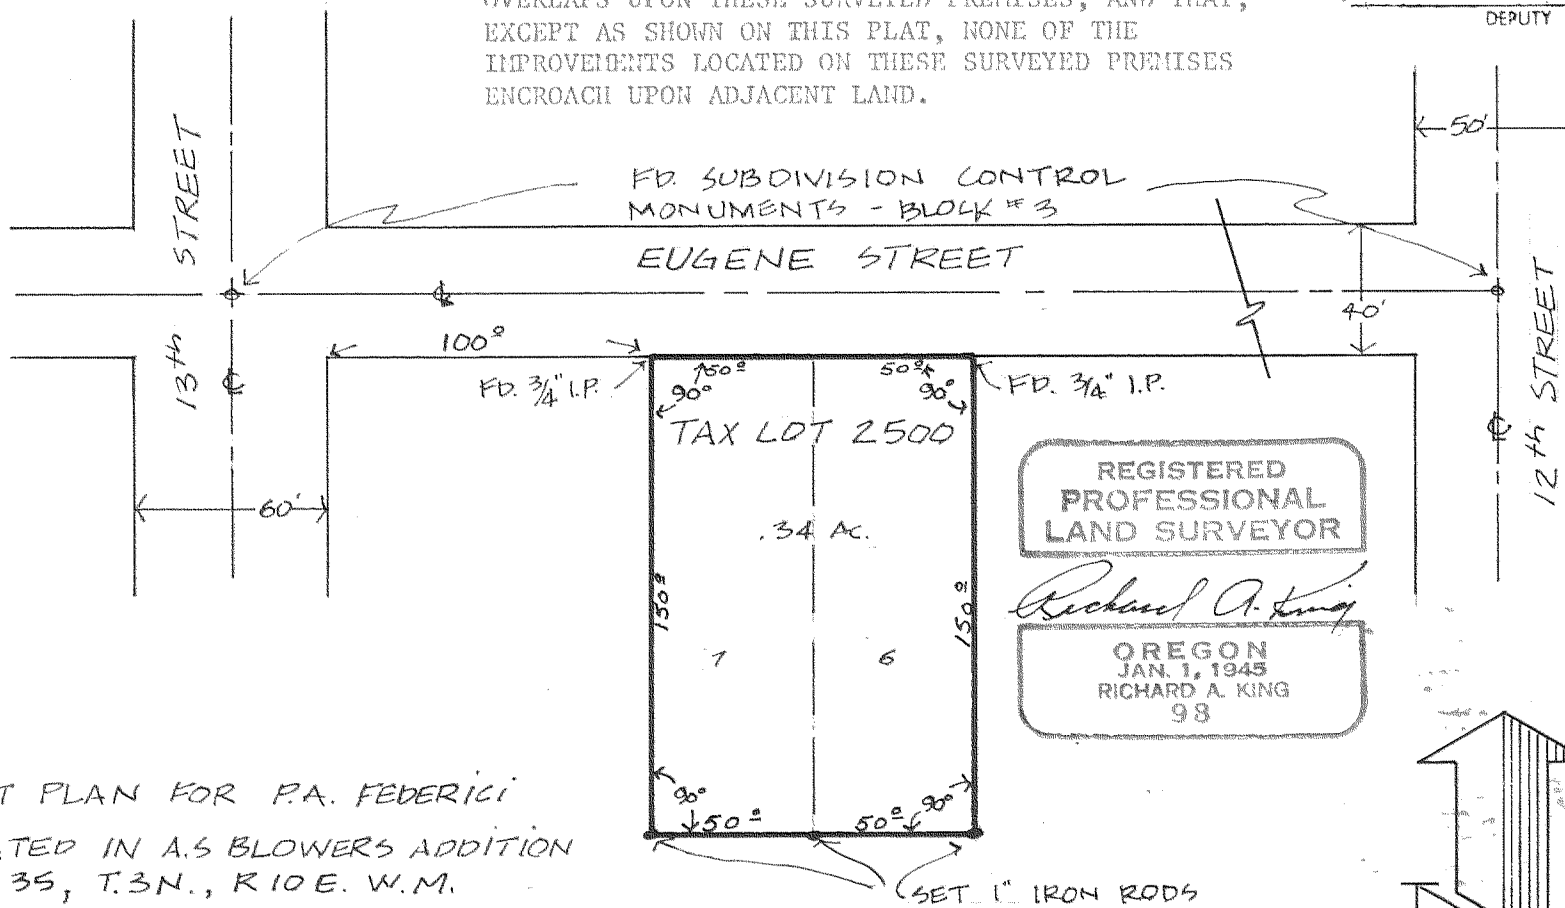

#7372

REGISTERED
PROFESSIONAL
LAND SURVEYOR
Richard A. King
OREGON
JAN. 1, 1945
RICHARD A. KING
98

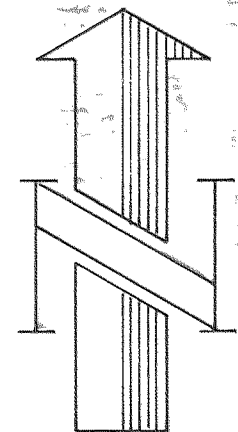

PLOT PLAN FOR P.A. FEDERICI
LOCATED IN A.S. BLOWERS ADDITION
SEC. 35, T.3N., R.10E. W.M.

BILL TRISSELL, CHIEF OF PARTY
14 DEC 1973

SCALE 1" = 60'

DRAWN BY: NARD

8-332