


SURVEY IN LOT L, TOWN
 OF BELMONT, WREVA, SEC
 23, TEN, RIVE, WAX, CO. OF
 HOOD RIVER, STATE OF ORE.

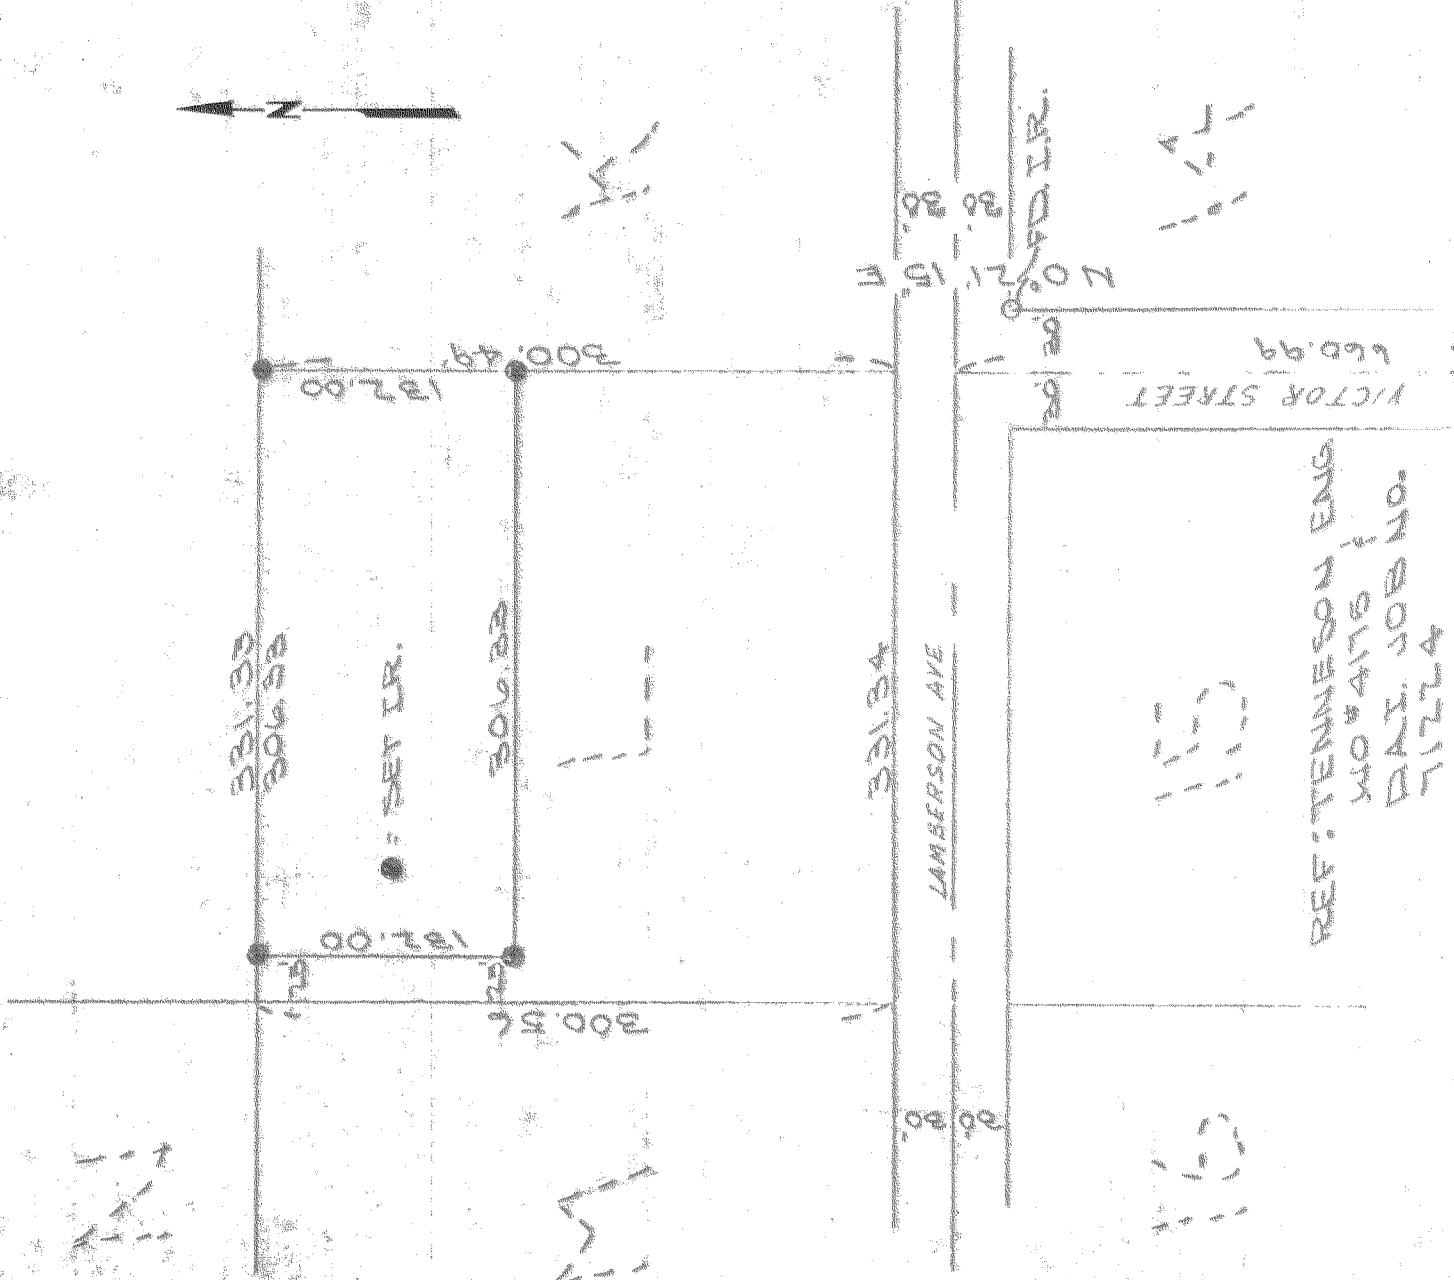

REF: TENNESON ENG
 NO. 4176
 PAZI. JOB NO.
 PIZZA

REGISTERED
 PROFESSIONAL
 LAND SURVEYOR

Anthony C. Klein
 OREGON
 JULY 17 1970
 ANTHONY C. KLEIN
 932


F I L L E D

MAR 26 1975
Ronald J. Mery
 COUNTY SURVEYOR
 DEPUTY

1 FID BRASS
 1 CAP

DAYS	13	13	13
DATE	11/13	ACK	ACK
SURVEY	ACK	DESIGN	APPROVED
CHECKED			
SCALE	1" = 100'		
PROJECT NO.	7326A		

Engineering Surveying Data Processing
Dielschneider Associates Inc
 No. 8 Fourth St.
 Hood River, Oregon 97031

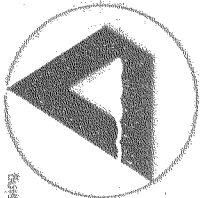

SURVEY FOR
 EVERETT
 MONAHAN

ALBAMENGO
 TRADING PAPER

7502 8-2413

RECEIVED
 DATE 11/15/73