


RECEIVED
DATE 1/30/75

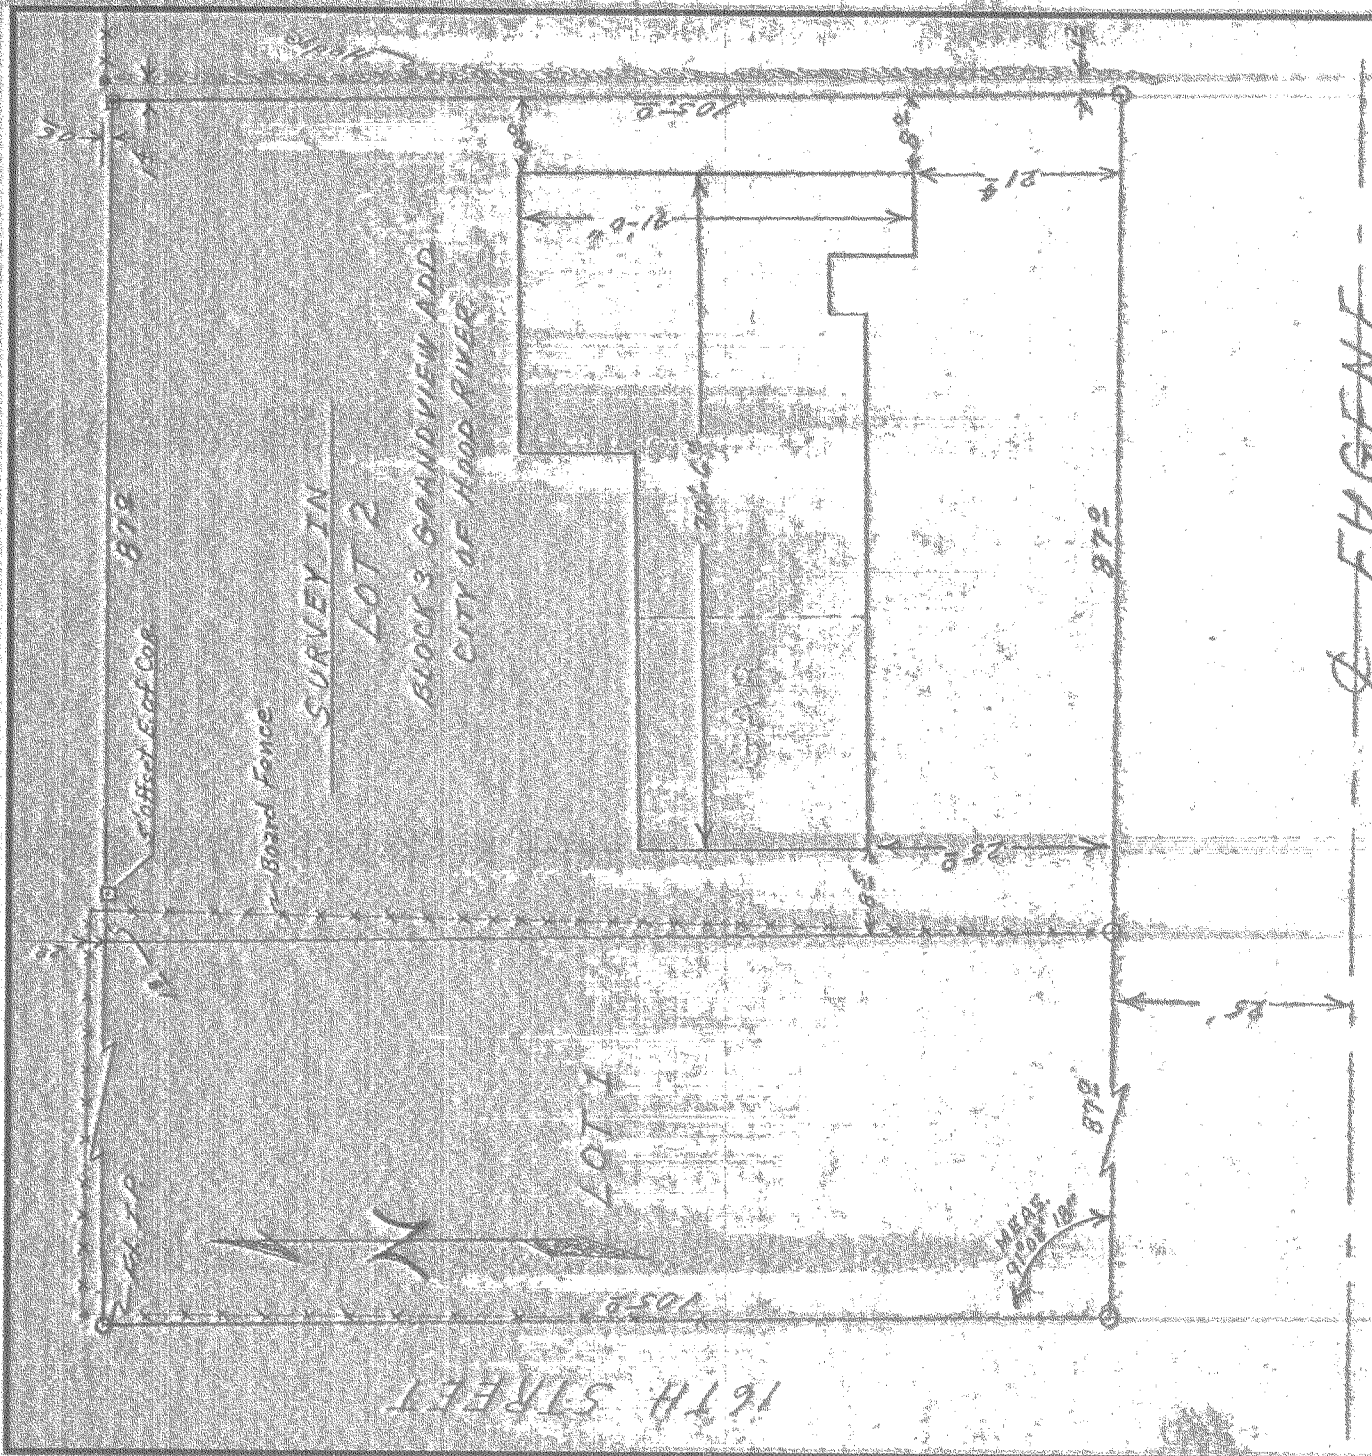

⊙ = Fd. Mon.
⊠ = SET IRON ROD

75202

F I L L E D

MAR 26 1975

By Ronald J. Meary
COUNTY SURVEYOR

DIGNITY


REGISTERED
PROFESSIONAL
LAND SURVEYOR

Anthony C. Klein

OREGON
JULY 17, 1970
ANTHONY C. KLEIN
932

DATE	1/27/75	DRAWN	J.P.A.
SURVEY	A.C.K.	DESIGN	
CHECKED		APPROVED	A.C.K.
SCALE	1" = 20'		
PROJECT NO.	75202		

Engineering Surveying - Data Processing

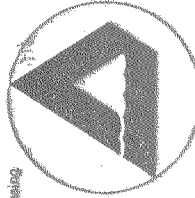

**Dielschneider
Associates Inc**

No. 8 Fourth St.
Hood River, Oregon 97031

SURVEY FOR
PAUL WORTHEN
HOOD RIVER, ORE

NE 1/4 NE 1/4 SEC 35