


RECEIVED
DATE 6/19/74

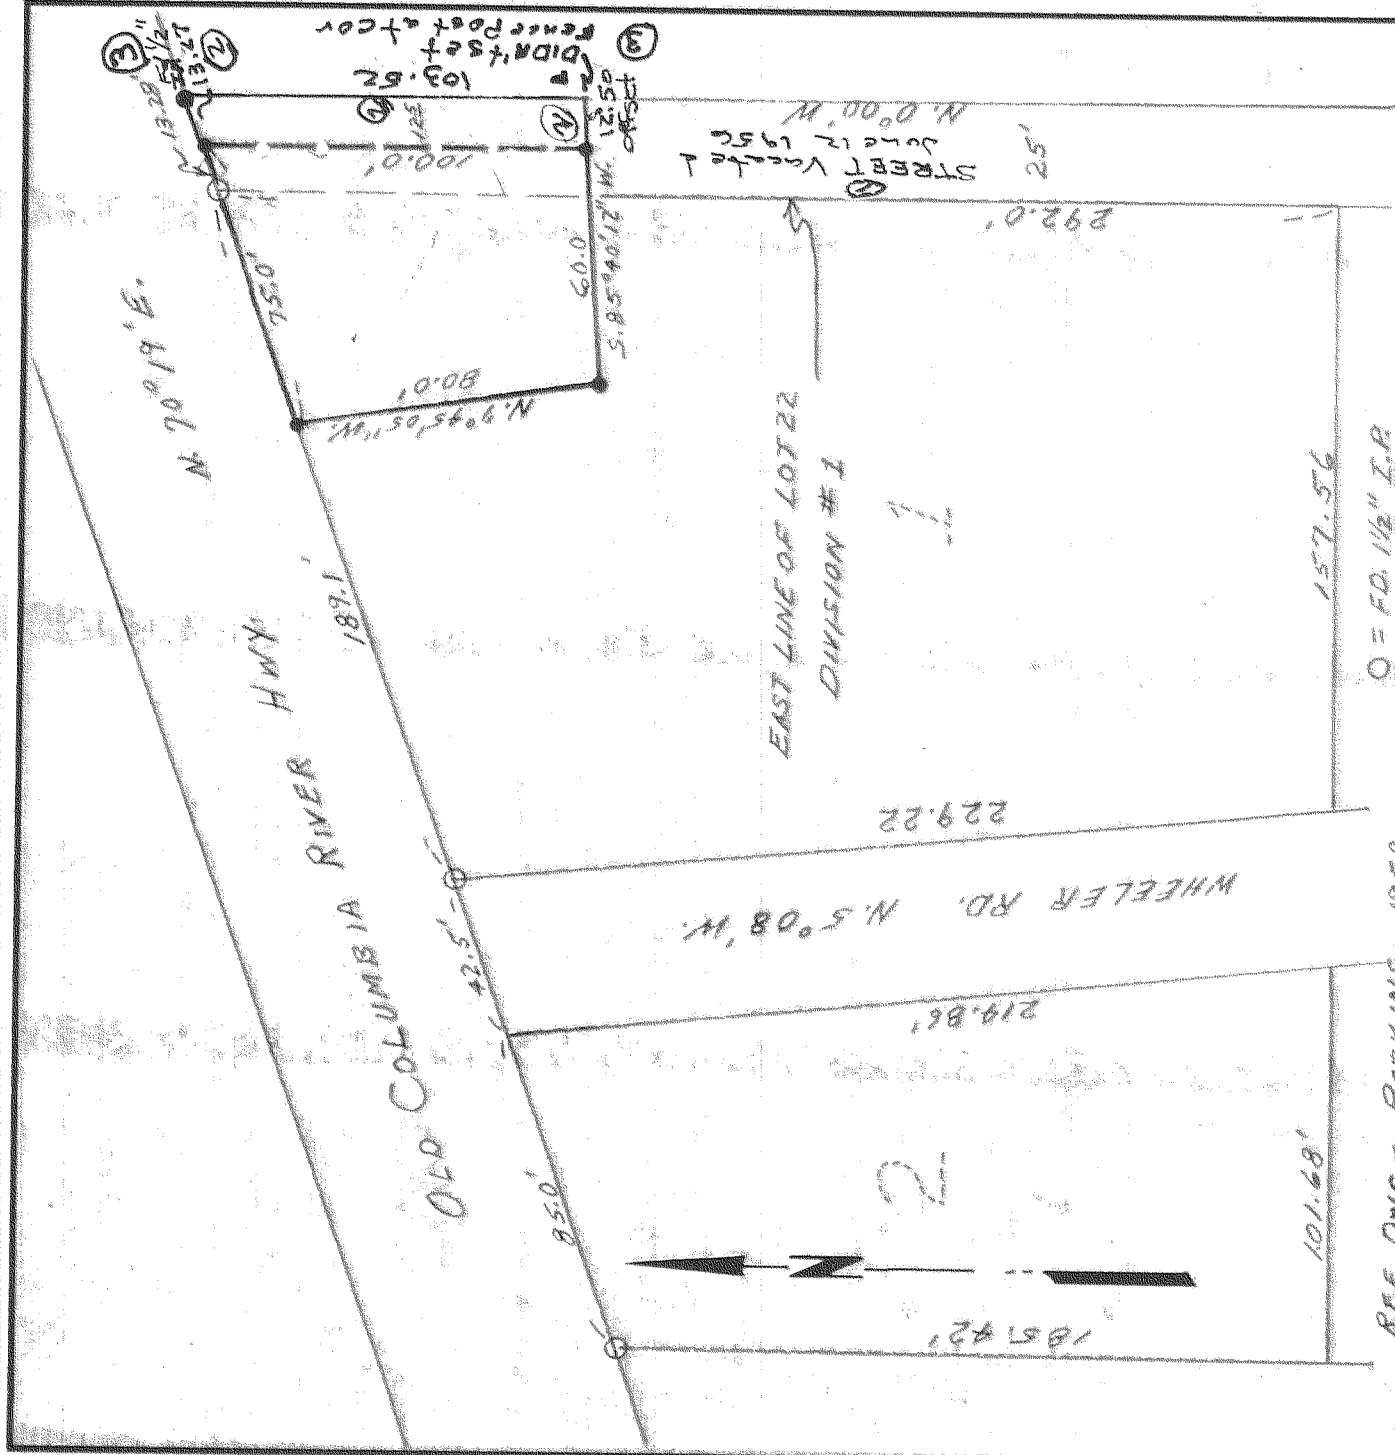

○ = F.D. 1/2" I.R.
● = SET I.R.

SEE PNG. - PARKINS - 1958

F I L L E D

MAR 26 1975

BY *Ronald J. Merry*
COUNTY SURVEYOR

DEPUTY


REGISTERED
PROFESSIONAL
LAND SURVEYOR

Anthony S. Klein

OREGON
ANTHONY S. KLEIN
932

- ③ Amended June 29, 1983 -
- ② Amended July 27, 1982 - Corrected Street Vacation
- ① Amended April 25, 1981 - Showed street vacation

DATE	DRAWN	J.I.R.R.
9/12/74	DESIGN	J.I.R.R.
CHECKED	APPROVED	A.C.K.
SCALE 1" = 50'	PROJECT NO.	74223

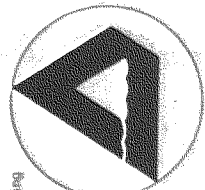

Dielschneider Associates Inc
No. 8 Fourth St.
Hood River, Oregon 97031

SURVEY FOR
FRANCIS C. HARRIS
IN THE WHEELER TRACT
N. W. 1/4 SEC. 7, T. 2N, R. 8E, N.M.
CASCADE LOCKS, ORE.

K&E ALABAMA PAPER

75109

6-512