


RECEIVED

DATE 12/10/74

SURVEY IN
LOTS 12 & 13, BLOCK 6
IDLEWILDE ADDITION
TO THE CITY OF HOOD RIVER

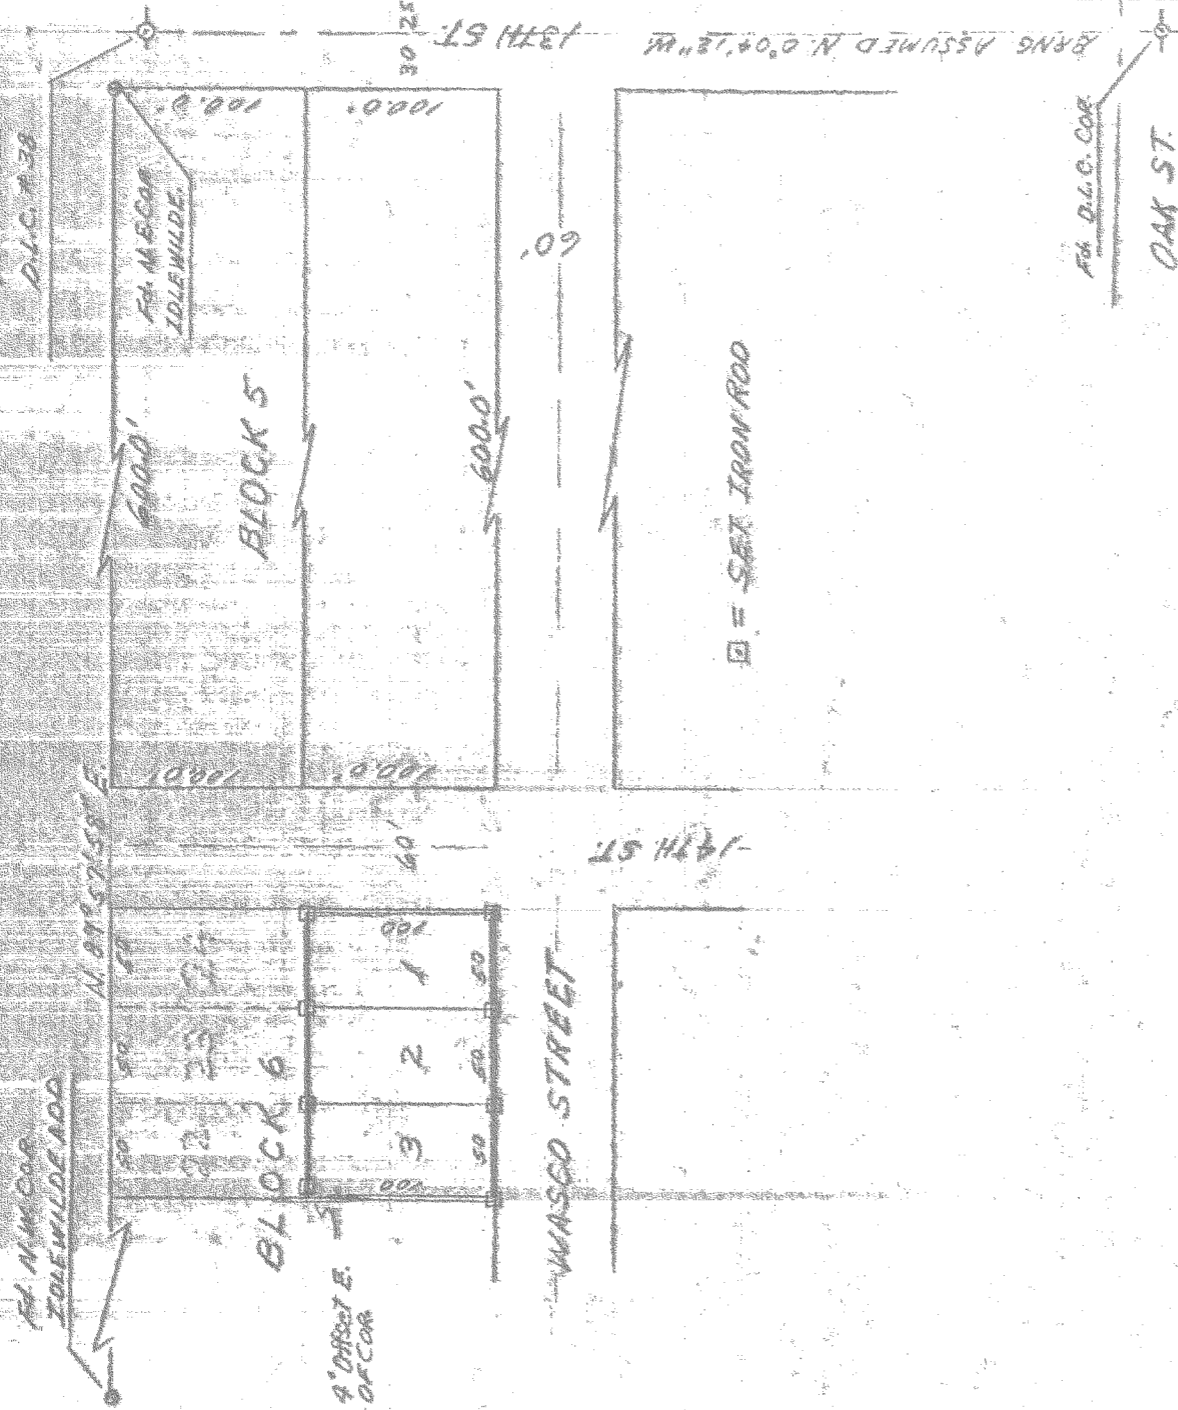

FILED

MAR 26 1975

Ronald J. Murray
COUNTY CLERK

DEPUTY

REGISTERED
PROFESSIONAL
LAND SURVEYOR

[Signature]

OREGON
JULY 17, 1970
ANTHONY C. KLEIN
932

DATE	12/25/74	DRAWN	J.P.R.
SURVEY	A.C.K.	DESIGN	
CHECKED	A.C.K.	APPROVED	
SCALE	1" = 100'		
PROJECT NO.	74271		

Engineering Surveying Data Processing



**Dielschneider
Associates Inc**

No. 8 Fourth St.
Hood River, Oregon 97031

SURVEY FOR
DEWAL DAVIS

ALBARENE
TRADE MARK

SE 1/4 SEC. 26
T3N R10E

7509 8-67