

**FILED**

RECEIVED  
DATE 12/13/73


MAR 26 1975

Ronald J. Merry  
COUNTY SURVEYOR

# 1513

DEPUTY

20 21  
29 28

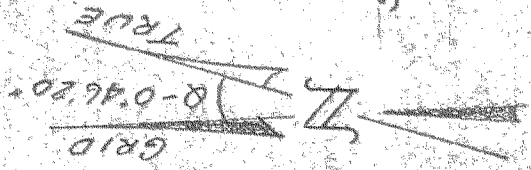

T. 1 N., R. 10 E., W. 1 W.

S. 88° 38' 44\" E. 322.55'  
342.74'

Road by Probate #128  
DEC. 7, 1921  
J. B. Doggett to Hood River

ORE GRID - N. ZONE

LEGEND

● = Set 5/8" I.R.

REGISTERED  
PLAT  
PROPERTY  
LAND SURVEYOR  
David L. Tuttle  
REGISTERED  
SURVEYOR  
DAVID L. TUTTLE  
JULY 12, 1965  
672

Δ = 26° 22' 52"  
D = 170'  
T = 79.00'  
L = 155.19'

Road (As-built)  
Road as per Probate #128  
set conc. nail  
EXCEPTION TO MT. HOOD  
R.R. CO. BK 3, PG. 266  
E 1/4 COR. SEC. 29  
FD 3 PINS BRIDGE  
(County)

10' DIRT RD.  
N 88° 18' 00" W  
1328.53'  
Δ = 24° 58' 50"  
D = 20'  
T = 63.47'  
L = 124.40'

P.O.B. N. 88° 18' 00" W  
1314.53' FROM THE  
E 1/4 COR. SEC. 29  
(S.W. COR. MT. HOOD R.R. TRACT)

Date	No.	Revisions	By	App.
Design		Scale 1" = 300'		SURVEY
Survey		Date 11/15/73		FOR FIRST NATIONAL BANK
Drawn		Sheet of		IN NE 1/4 SEC. 29 T. 1 N., R. 10 E., W. 1 W.
App'd		Wk. Or. No. 5074		Hood River County, Ore.