


No. 8 Fourth Street
Hood River, Oregon 97031

Dielschneider Associates Inc
Engineering Surveying Data Processing

SURVEY IN THE SW 1/4
SEC. 8 T. 15, R. 10E W.M.

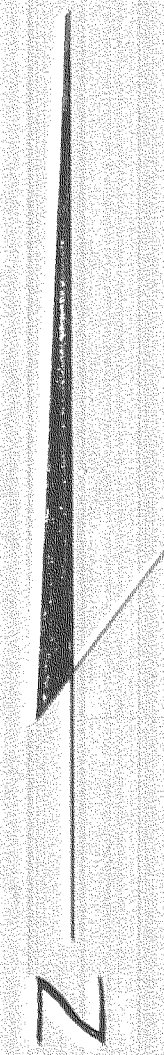

NOTE: SOUTH LINE ESTABLISHED
BY COUNTY
BASIS OF BEARING
COUNTY SURVEY

#7517

FILED

MAR 26 1975
Ronald J. Meezy
COUNTY SURVEYOR

REGISTERED
PROFESSIONAL
LAND SURVEYOR

OREGON
JULY 19 1973
ANTHONY C. KLEIN
932

SURVEY FOR
PAUL BIBLER
IN SW 1/4, SEC. 8, T. 15, R. 10 E. W.M.
HOOD RIVER CO., ORE.

Date	1/31/74
Drawn	ACK
Survey	ACK
Design	
Checked	
Approved	
Scale	1" = 300'
Project No.	74204
Sheet No.	

#7517

ALABAMA
REGISTERED