


No. 8 Fourth Street
Hood River, Oregon 97031

Dielschneider Associates Inc
Engineering Surveying Data Processing

SURVEY IN THE SW 1/4
SEC. 8 T15, R10E WM.

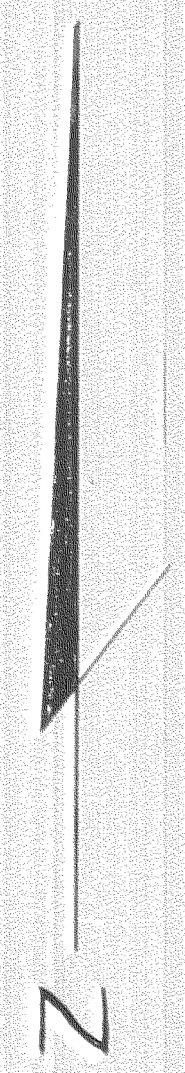

7522

FILED
MAR 26 1975
Ronald J. Mery
COUNTY SURVEYOR
DEPUTY

REGISTERED
PROFESSIONAL
LAND SURVEYOR
Anthony C. Klein
OREGON
JULY 17, 1970
ANTHONY C. KLEIN
932

SURVEY FOR
PATE HUTTSOON
& PAUL BIBLER

Date	10/24/73
Drawn	ACK
Survey	ACK
Design	
Checked	
Approved	
Scale	1" = 300'
Project No.	73267
Sheet No.	

7522