


REMARKS

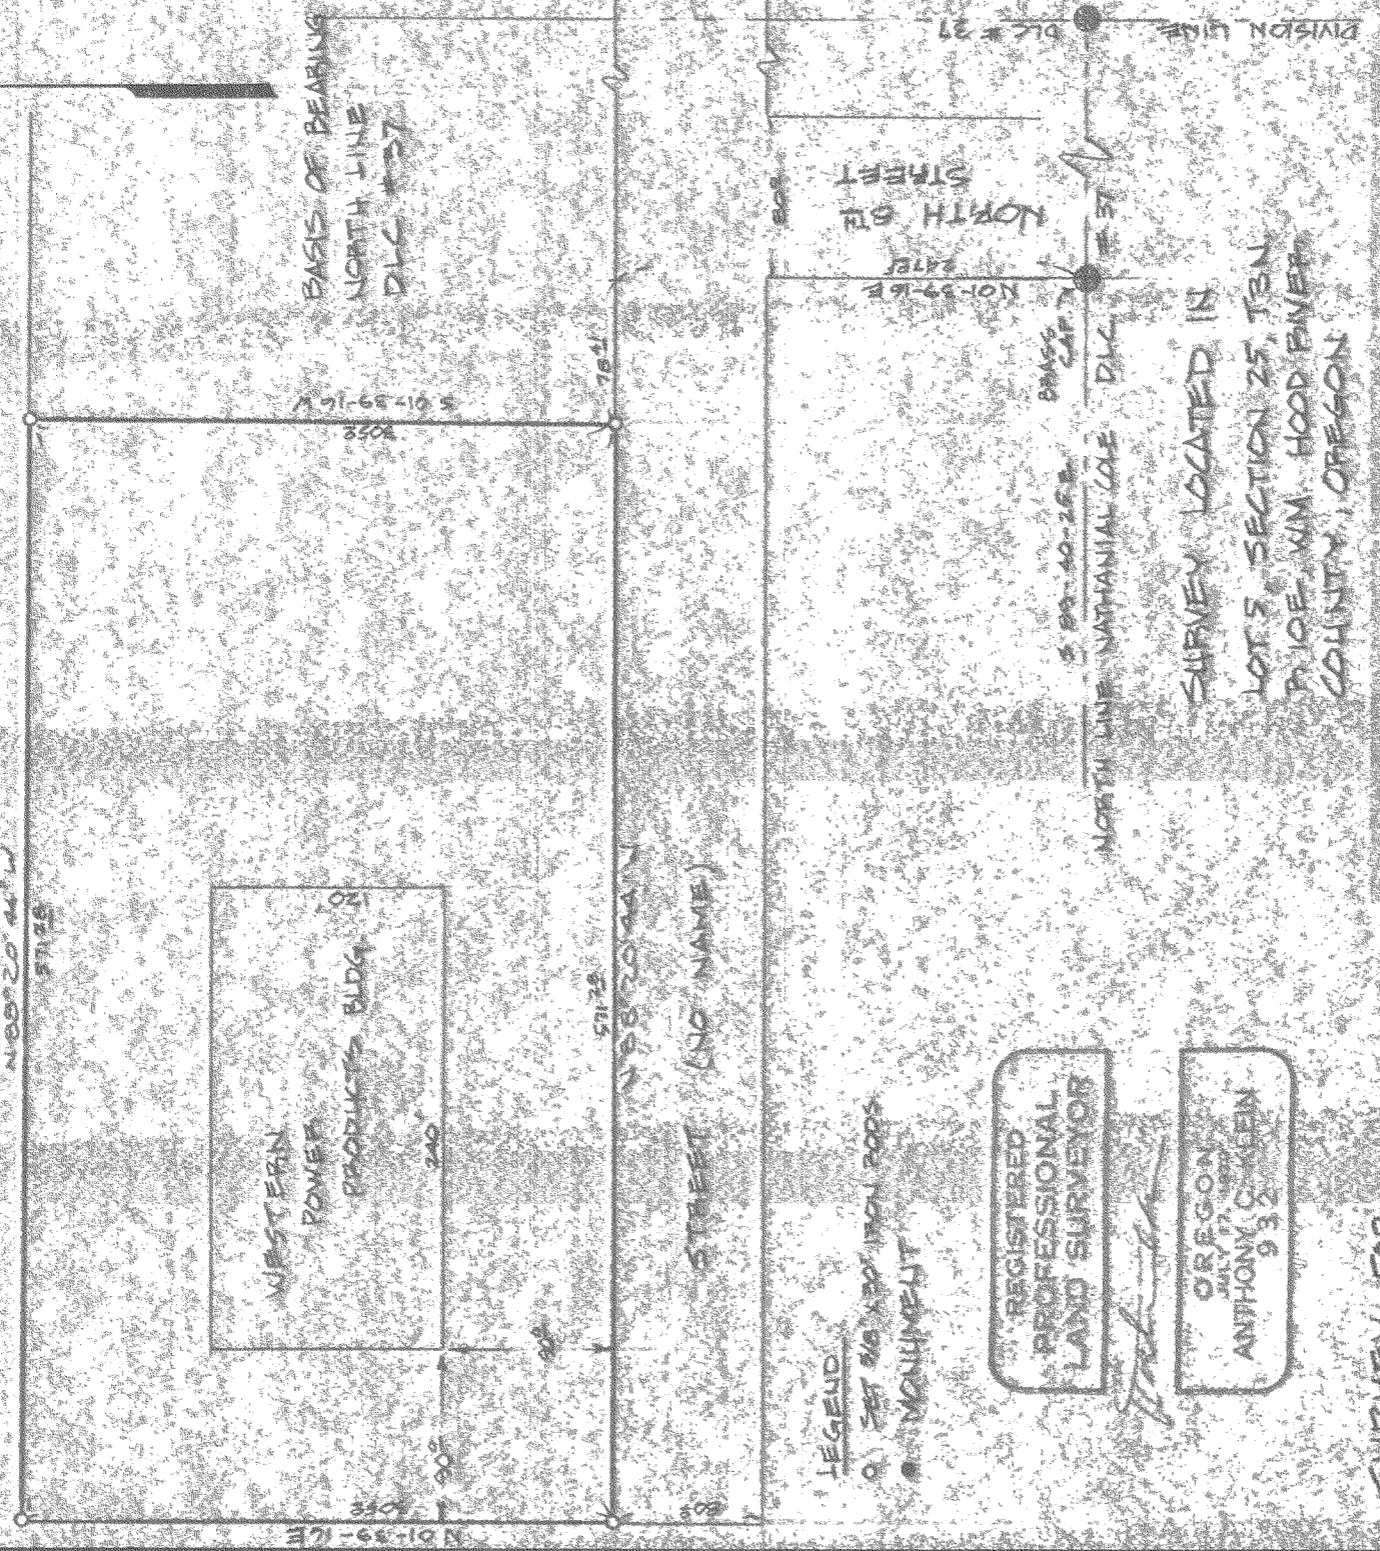

WESTERN  
POWER  
PRODUCTS BLDG. 21

BASIS OF BEARING  
NORTH LINE  
DLC # 237

STREET (AND NAME)

**LEGEND**

- SET 2x6 IRON RODS
- MONUMENT

REGISTERED  
PROFESSIONAL  
LAND SURVEYOR

*Anthony C. Keen*

OREGON  
JULY 27, 1970  
ANTHONY C. KEEN  
932


SURVEY LOCATED IN  
LOTS, SECTION 25, TEN  
RIDGE, WM. HOOD BIVER  
COUNTY, OREGON

SURVEY FOR

PORT OF HOOD BIVER  
HOOD BIVER INDUSTRIAL PARK  
HOOD BIVER, OREGON

DATE	BY	REVISION
10/22/75	AKK	125
10/22/75	AKK	125
10/22/75	AKK	125

Dielschneider  
Associates Inc  
No. 8 South St.  
Hood River, Oregon 97031

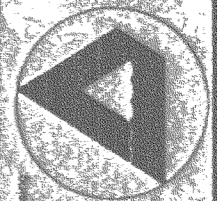

7534

**FILED**

JUN 2 1975

*Ronald J. Merrey*  
COUNTY SURVEYOR

By \_\_\_\_\_  
DEPUTY