


REC'D 5-15-75

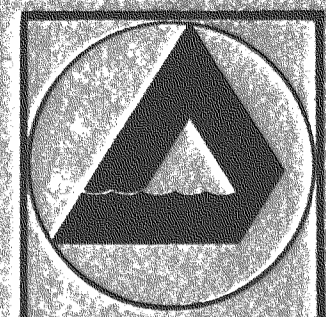


No. 8 Fourth Street
Hood River, Oregon 97031

Dielschneider Associates Inc
Engineering Surveying Data Processing

Date	APRIL 1975
Drawn by	GAYLORD
Survey	JPF
Design	---
Checked	ACK
Approved	ACK
Scale	1" = 200'
Project No.	75211 & 75215
Sheet No.	

ASSUMED WEST VALUE OF NW/4 SECTION 32 NOT LOCATED

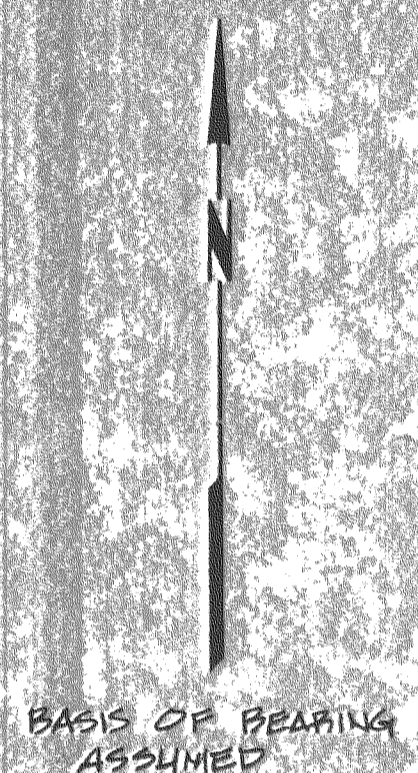

ASSUMED WEST 1/4 CORNER SECTION 32
FOUND MOUND OF STONES BEARING TREE WITH A 3" SOUTH

- LEGEND**
- X - EXISTING FENCE
 - o - SET 1/2" x 3/4" IRON ROD
 - o - FOUND MONUMENT



FOUND BEARING TREE IN NORTH
PT. 70' FROM EAST
ASSUMED CENTER OF SECTION 32

SURVEY LOCATED IN
NW 1/4, SECTION 32,
T3N, R1E, W1M,
HOOD RIVER COUNTY, ORE

#7535

FILED

JUN 2 1975
Ronald O. Murr
 COUNTY SURVEYOR
 DEPUTY

REGISTERED
PROFESSIONAL
LAND SURVEYOR

Anthony O. Klein

OREGON
AUG 17, 1970
ANTHONY O. KLEIN
932

SURVEY FOR
B.M. GALLIGAN &
TED ARONSON

8-234 75-35

WE