


SURVEY IN
S.E. 1/4, S.W. 1/4 SEC. 16
T.1 N., R. 10 E. W. M.
HOOD RIVER CO. ORE.

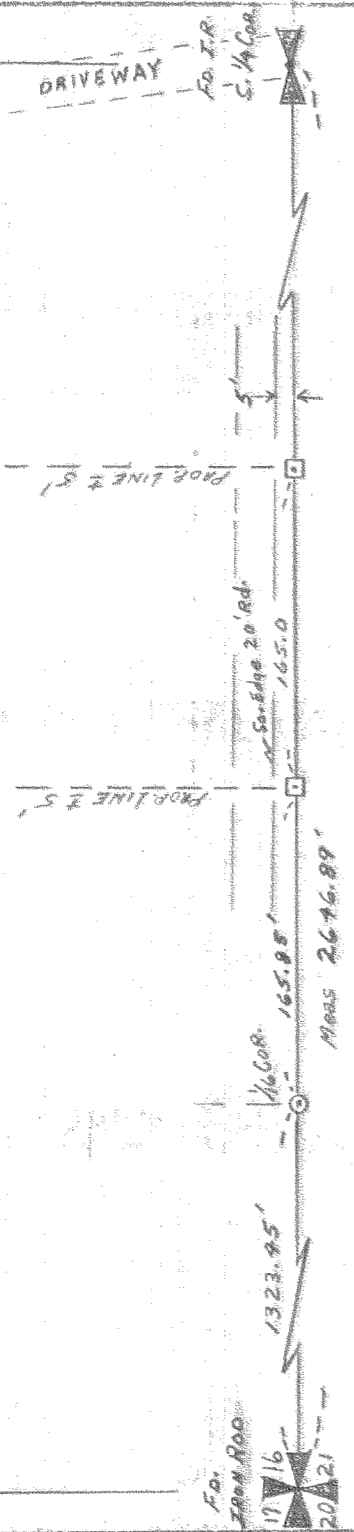

LEGEND
○ - Set I.P.
□ - Set Hub


F I L L E D

JUN 2 1975
BY *Ronald J. Meng*
COUNTY SURVEYOR
DEPUTY

REGISTERED
PROFESSIONAL
LAND SURVEYOR

Just
OREGON
JULY 17, 1970
ANTHONY C. KLEIN
932

DATE	5/15/75	FOR	J.P.R.
SURVEY	A.C.K.	DESIGN	
CHECKED	A.C.K.	APPROVED	
SCALE	1" = 100'		
PROJECT NO.	75227		

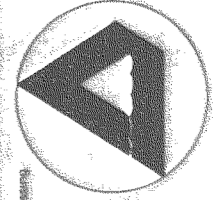

Dielschneider
Associates Inc
No. 9 Fourth St.
Hood River, Oregon 97031

PROF LINE SURVEY
FOR
HAROLD HOOKER

7539

6-192