


No. 8 Fourth Street
Hood River, Oregon 97031

Dielschneider Associates Inc
Engineering Surveying Data Processing

Date	MAY 28 1975
Drawn	B. GAYLORD
Survey	ACK. JPP
Design	
Checked	ACK
Approved	ACK
Scale	1"=30'
Project No.	75243
Sheet No.	

1

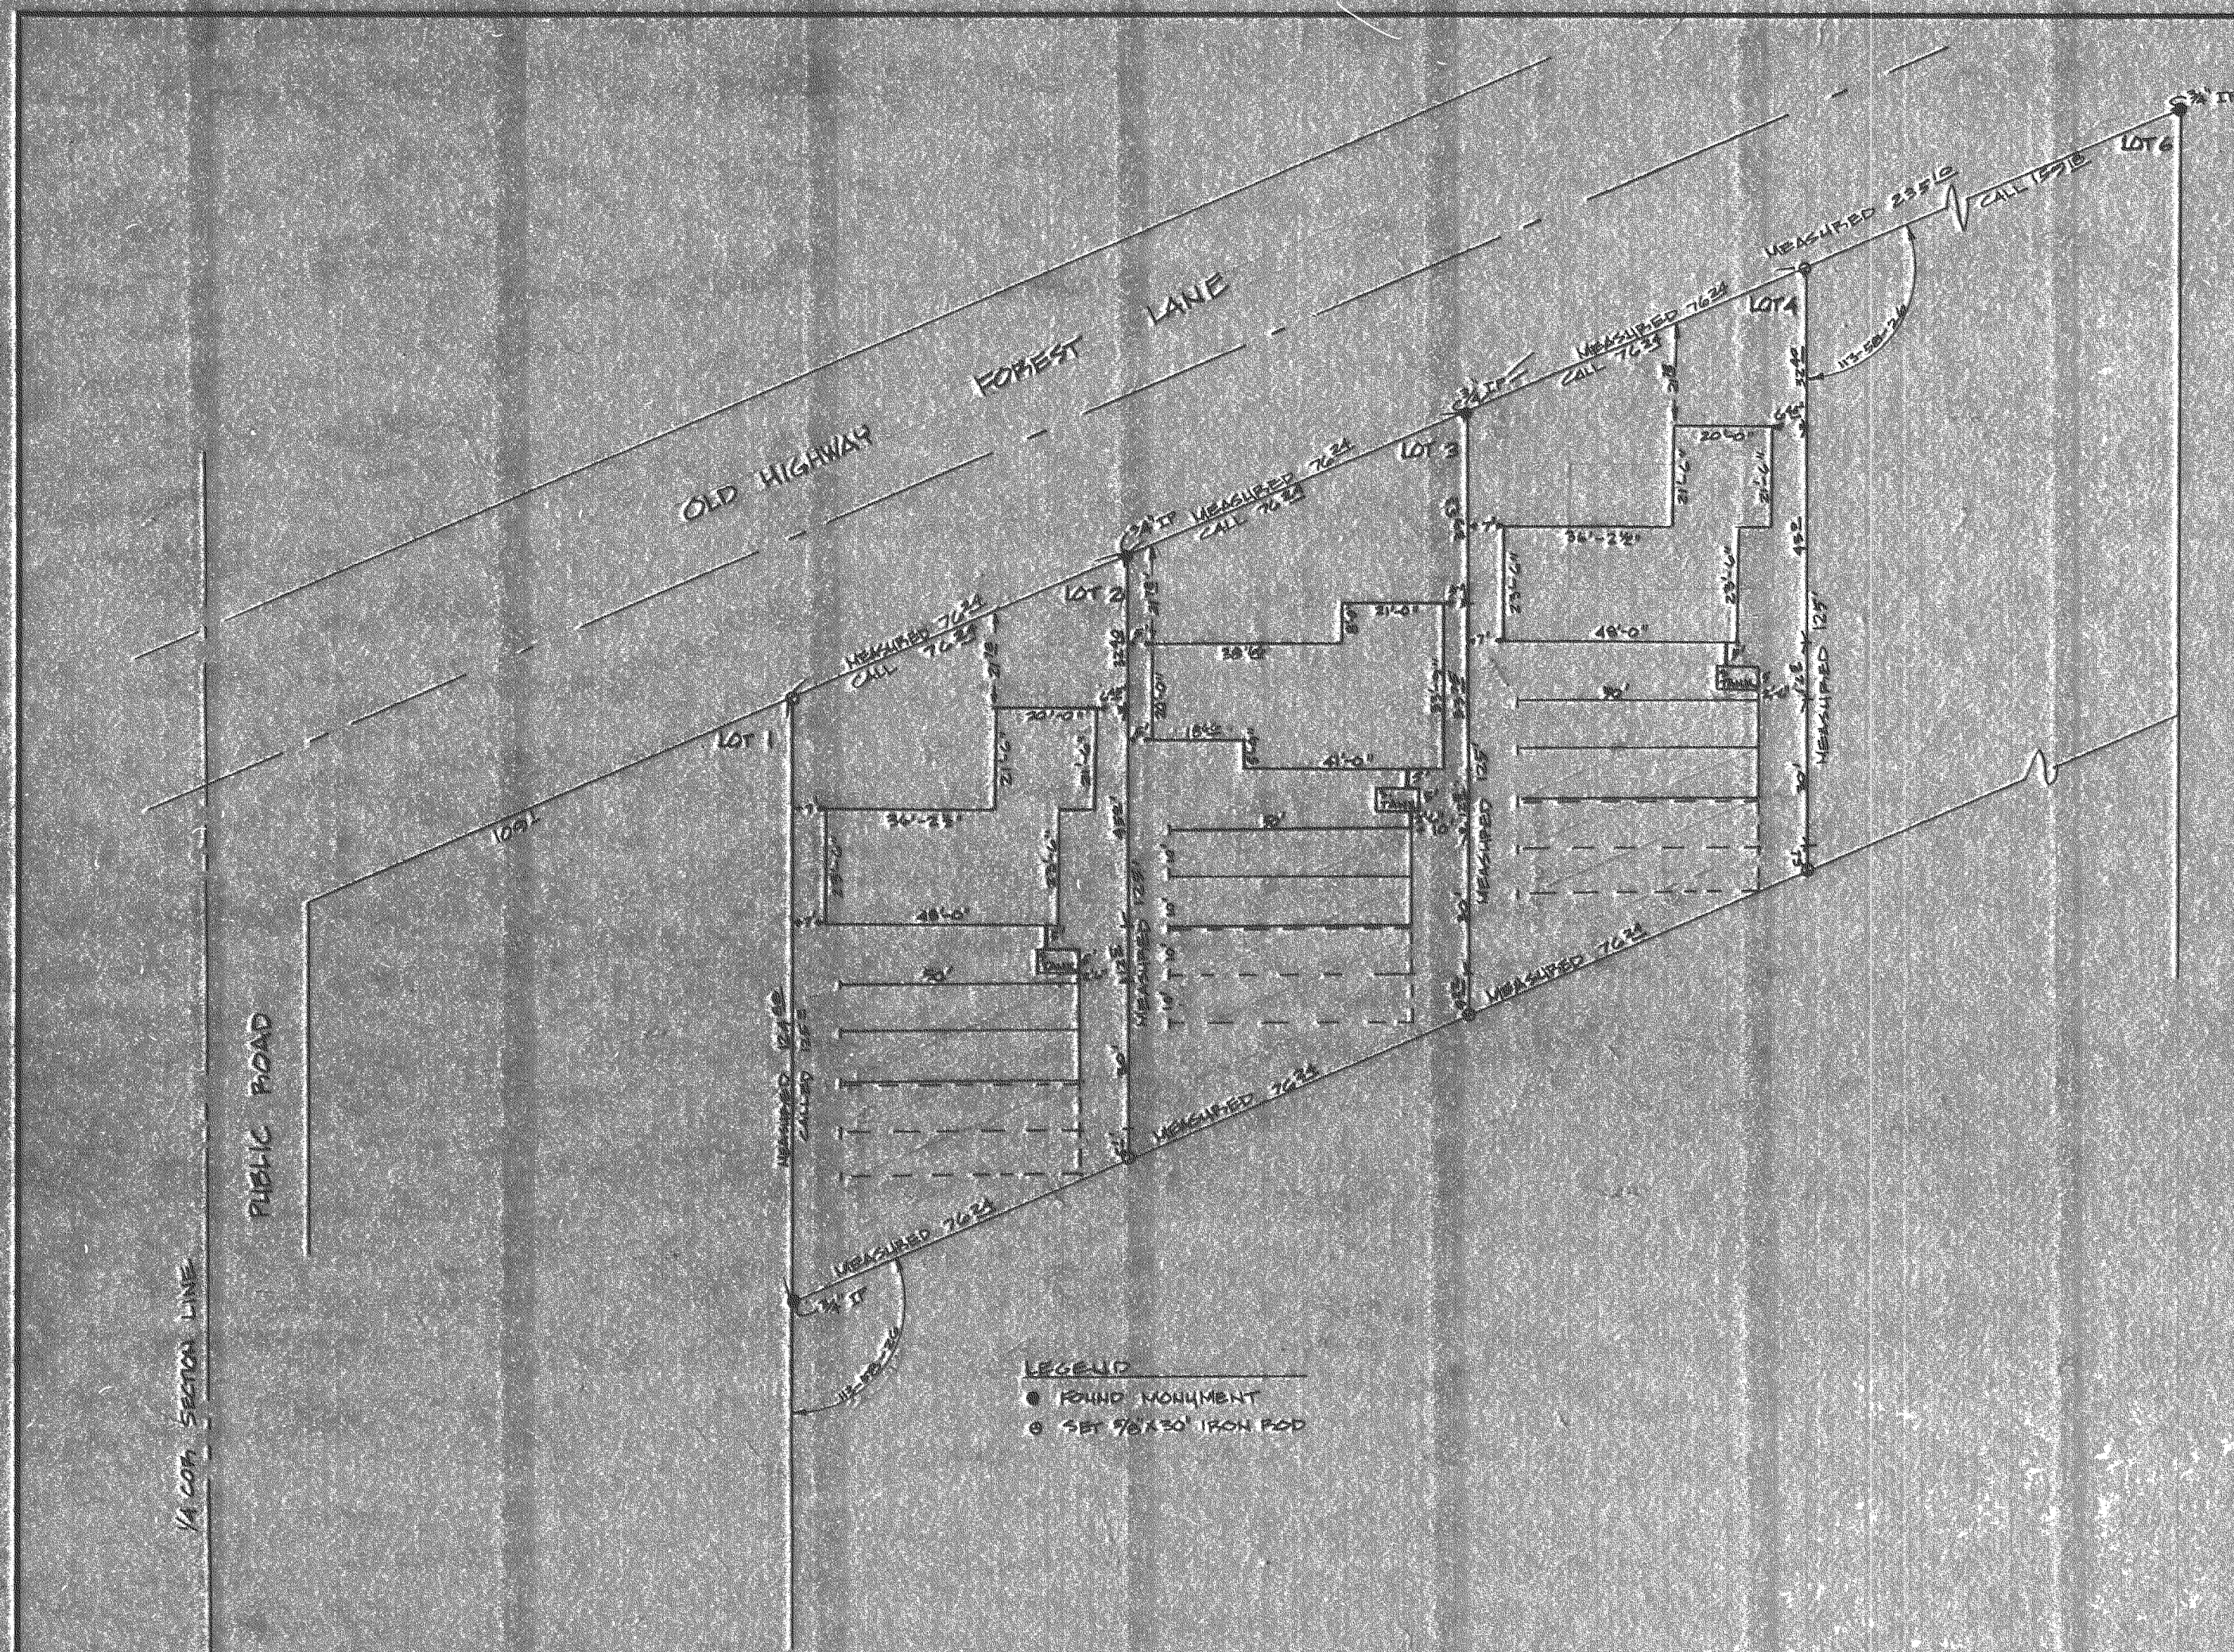

LEGEND
 ● FOUND MONUMENT
 ○ SET 96"x30" IRON ROD

3/4 COR. SECTION G

REVISIONS

24 JUL 75 REVISED DRAWING TO SHOW PROPOSED HOUSE SET BACKS FROM
 24 JUL 75 REVISED DRAWING TO SHOW BOUNDARY SURVEY OF LOTS FOR

LOT SIZES, LOCATION, & DIMENSIONS FROM
 THE PLAT OF HEHLINGER SUBDIVISION
 DATED OCT 2, 1951 AS FILED AT HOOD RIVER COURT
 HOUSE DEC 10, 1951, FILE NUMBER 81063

FILED

AUG 28 1975

Ronald J. Merry
COUNTY SURVEYOR

DEPUTY

#7554

REGISTERED
PROFESSIONAL
LAND SURVEYOR

Anthony C. Klein
 OREGON
 JULY 17, 1970
 ANTHONY C. KLEIN
 932

HOUSE & DRAIN FIELD LOCATION
 LOTS 2, 3 & 4 HEHLINGER SUBDIVISION
 IN SW 1/4, SE 1/4 SEC 6, T2N, R3E WM
 FOR E.D. MONAHAN CONSTRUCTION

K&E

6-517
#7554