


SURVEY LOCATED IN  
 LOTS 7 & 8, BLOCK 1  
 EDGEWILDE ADDITION TO  
 CITY OF HOOD RIVER ORE

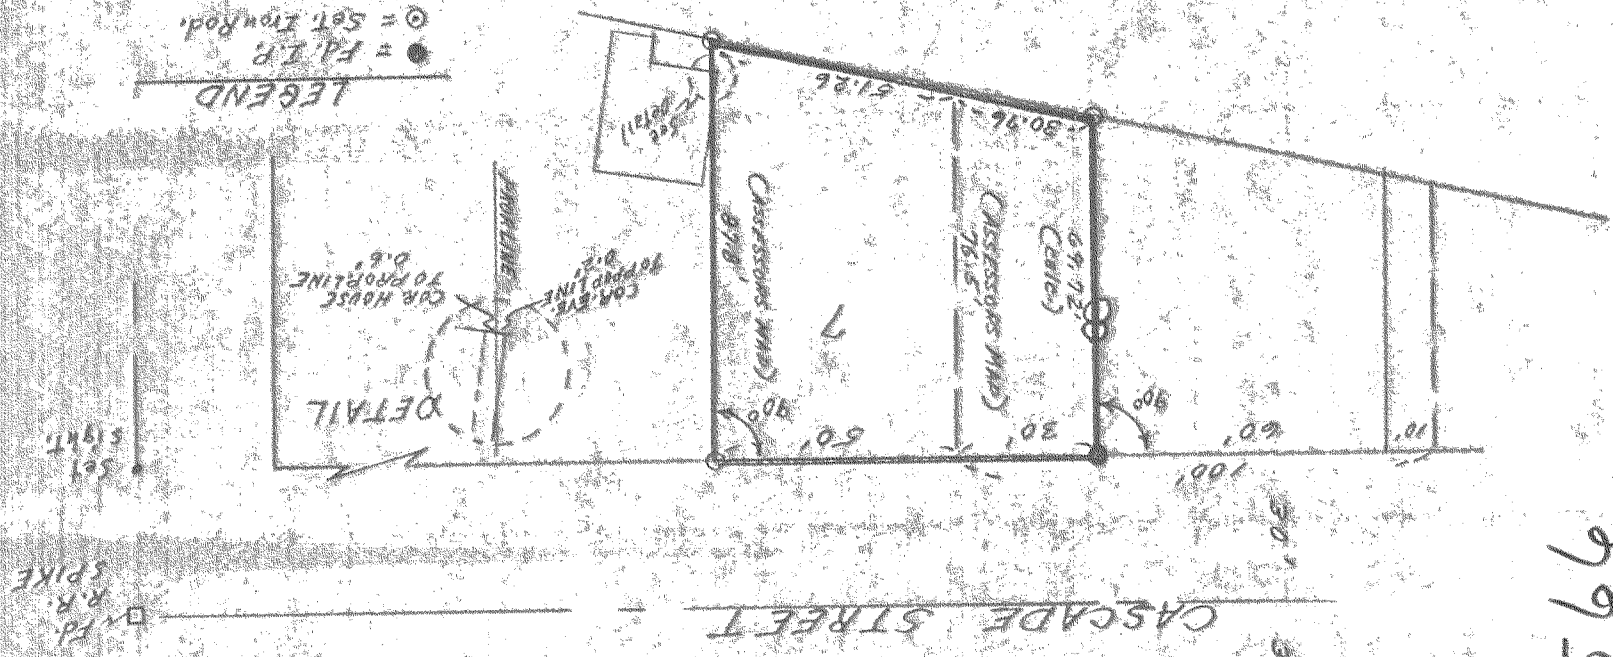

# 7562

**F I L L E D**

DEC 1 1975


By *Ronald J. Merry*  
 COUNTY SURVEYOR  
 DEPUTY

REGISTERED  
 PROFESSIONAL  
 LAND SURVEYOR

*Anthony C. Klein*  
 OREGON  
 JULY 17, 1970  
 ANTHONY C. KLEIN  
 992

DATE	10/24/75	DRAWN	J.P.R.
SURVEY	J.P.R.	DESIGN	
CHECKED	A.C.K.	APPROVED	
SCALE	1" = 40'		
PROJECT NO.	75257		

Engineering: Surveying, Data Processing  
**Dielschneider Associates Inc.**  
 No. 8 Fourth St.  
 Hood River, Oregon 97031

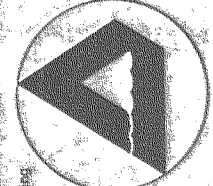

SURVEY FOR  
 MERLE M. FELTON  
 1327 CASCADE  
 HOOD RIVER, ORE.