


No. 8 Fourth Street
Hood River, Oregon 97031

Dielschneider Associates Inc
Engineering Surveying Data Processing

SURVEY IN
S.W. 1/4 SEC. 27, T. 3 N., R. 10 E. W. M.
HOOD RIVER CO. OR.

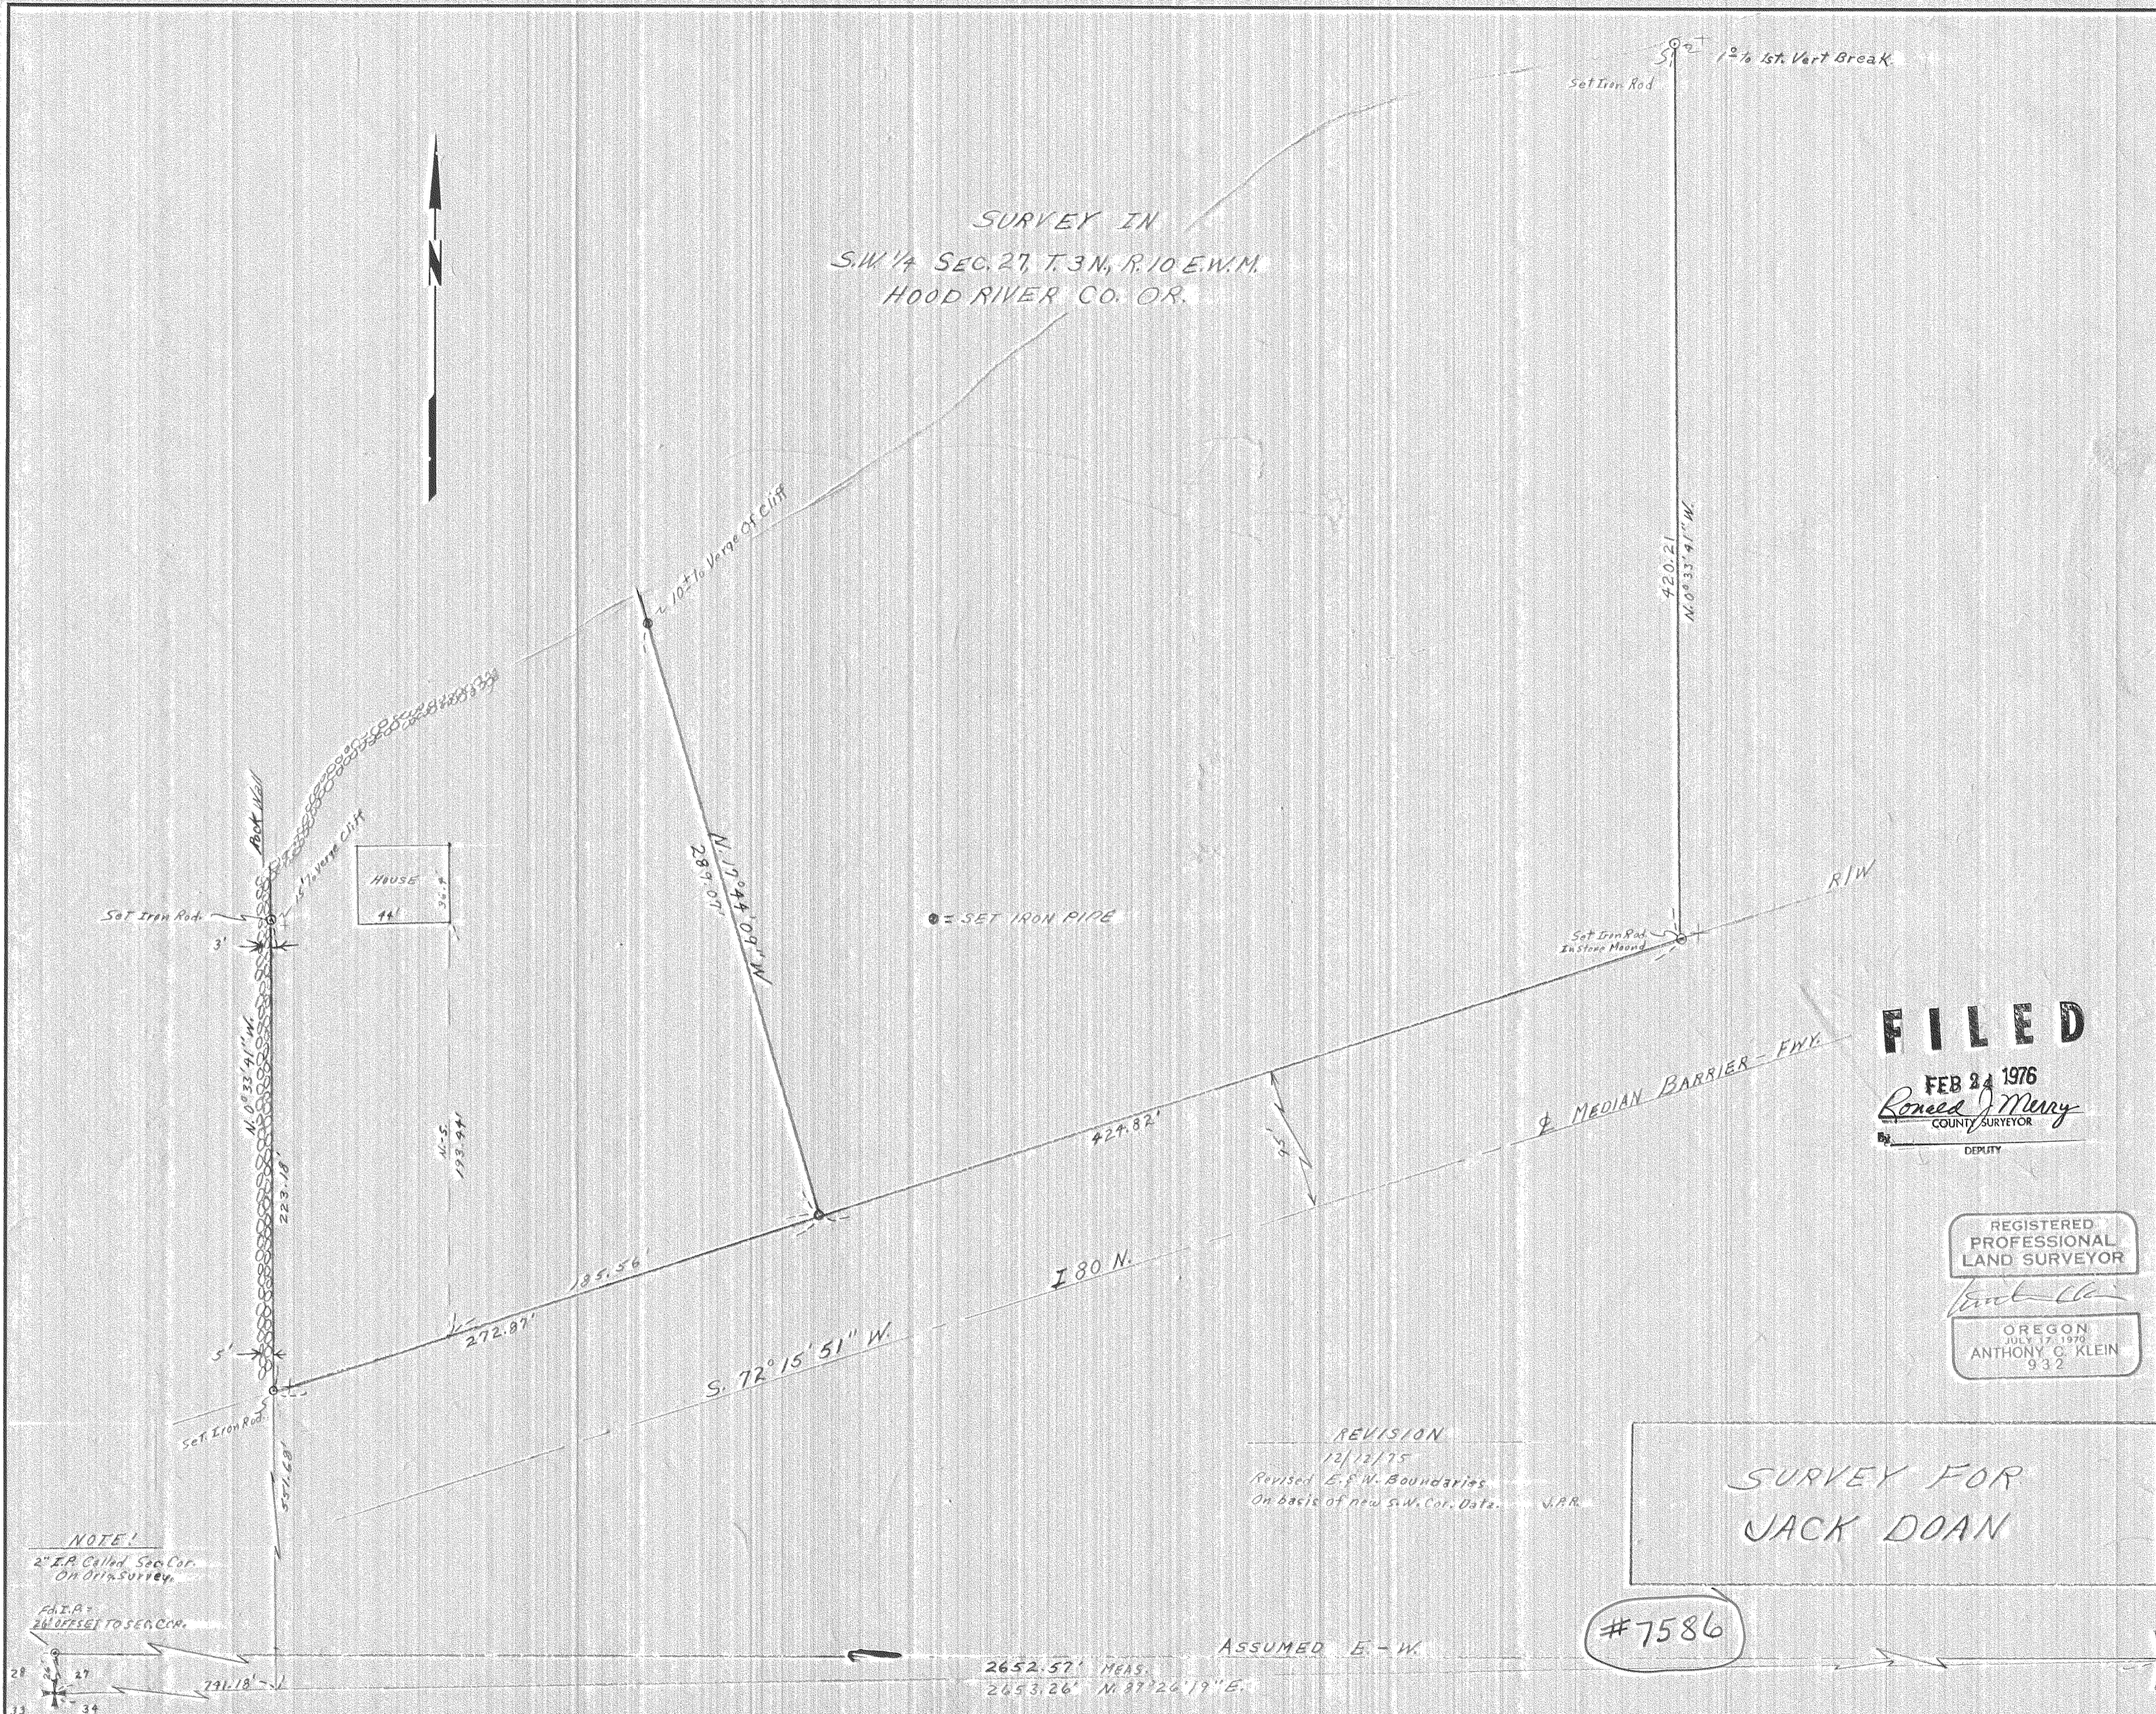

FILED
FEB 24 1976
Ronald J. Merry
COUNTY SURVEYOR
DEPUTY

REGISTERED
PROFESSIONAL
LAND SURVEYOR

OREGON
JUL 3 1970
ANTHONY G. KLEIN
932

Date	4/23/75
Drawn	J.P.R.
Survey	A.C.K.
Design	
Checked	A.C.K.
Approved	
Scale	1" = 50'
Project No.	75217
Sheet No.	

REVISION
12/12/75
Revised E.S.W. Boundaries
On basis of new S.W. Cor. Data. J.P.R.

SURVEY FOR
JACK DOAN

#7586

NOTE!
2" I.P. Called Sec. Cor.
On Orig. Survey.
P.I.A. =
26' OFFSET TO SEC. COR.

1/4 COR. MON
Fd