


REGISTERED
PROFESSIONAL
LAND SURVEYOR

OREGON
JULY 17, 1970
ANTHONY C. KLEIN
932

FILED

Ronald J. Merry
SURVEYOR

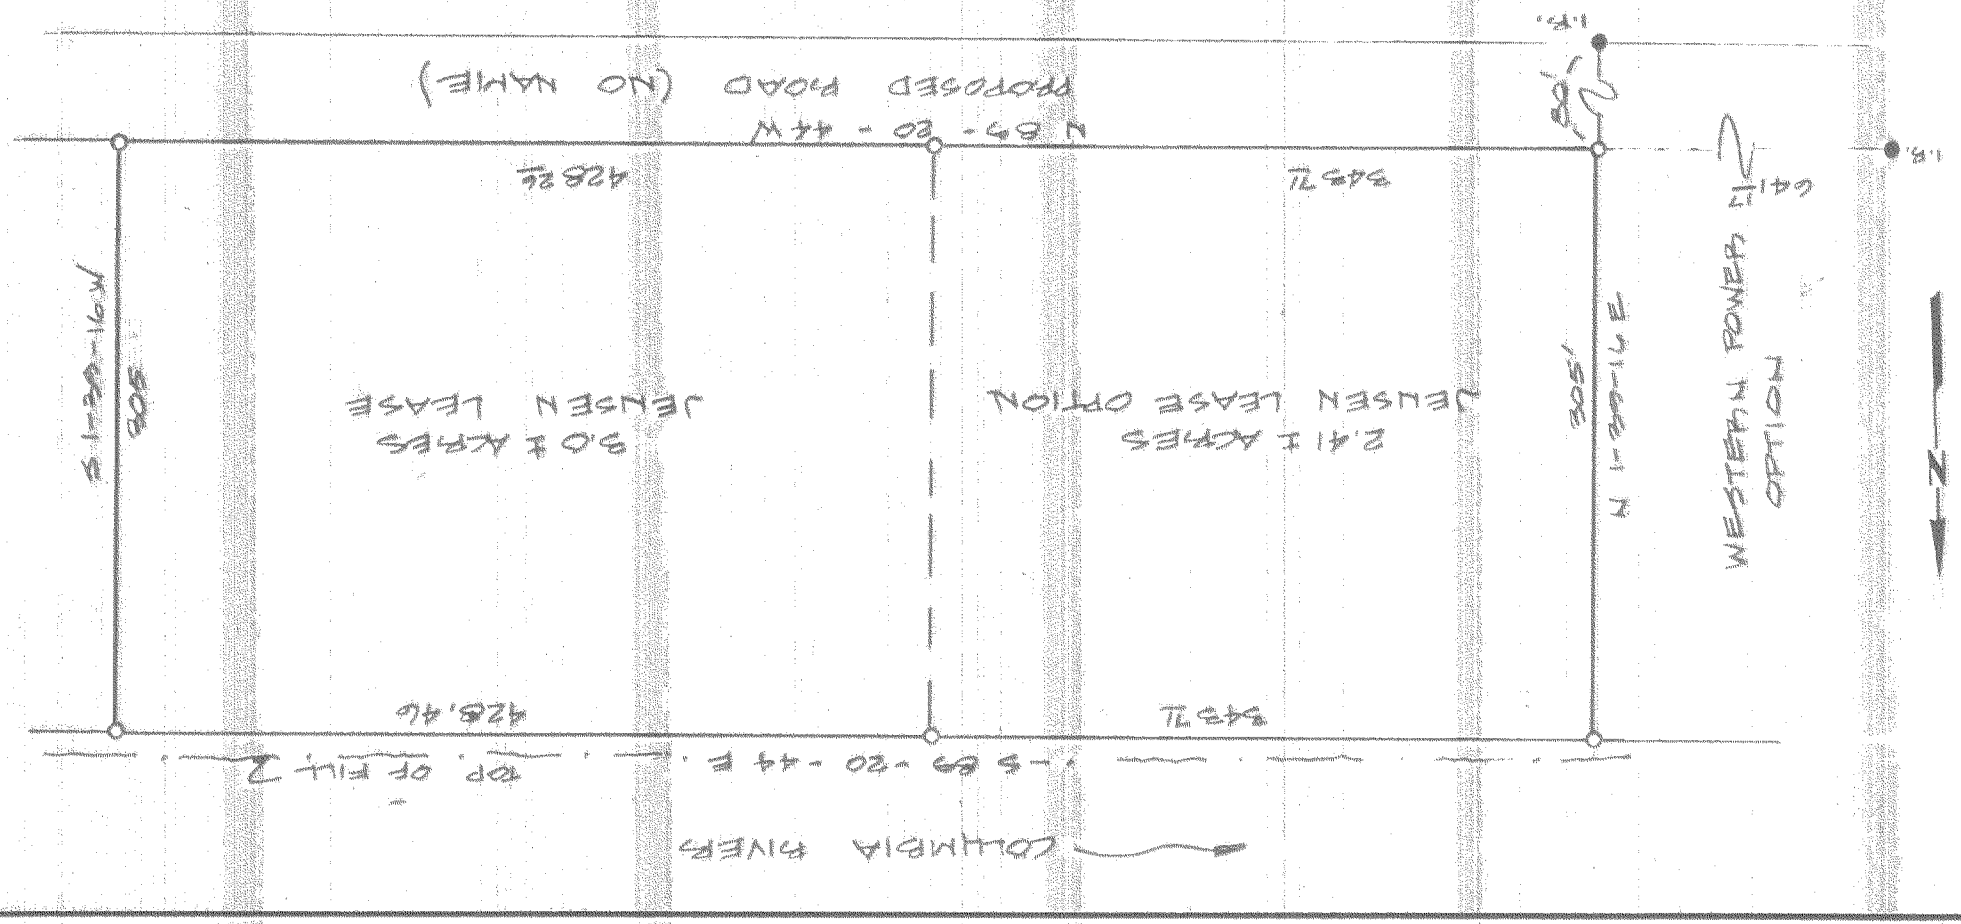

7613

LEGEND


- FOUND MONUMENT
- SET $\frac{3}{8}$ " x 30" IRON ROD

SURVEY LOCATED IN:
HOOD RIVERS INDUSTRIAL PARK
SEC 25, T3N, R1E, W1M
BASIS OF BEARING
HAVER, ROSS & SPRUSEEN SURVEY

DATE	2 JUL 76	DRAWN	R. GAYLORD
SURVEY	POG	DESIGN	PORT
CHECKED	AK	APPROVED	AK
SCALE	1" = 100'		
PROJECT NO.	76289		

Engineering Surveying Data Processing

Dielschneider Associates Inc.
No. 8 Fourth St.
Hood River, Oregon 97031

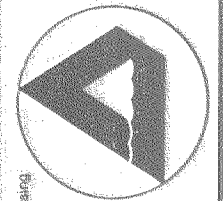

SURVEY FOR:
LARRY JENSEN & SONS