

T. 1 S., R. 10 E., W.M.
T. 2 S., R. 10 E., W.M.


31

N. 89° 24' 50" E.
1321.50
Record: 20.00 ch.

31 32

Corner No. 6
Fnd Stone w/ "x"
Marked H.E.S.-151
on E. face.
Fnd 2 B.T.'s

Corner No. 1
Fnd Stone w/ "x"
Fnd 3 B.T.'s

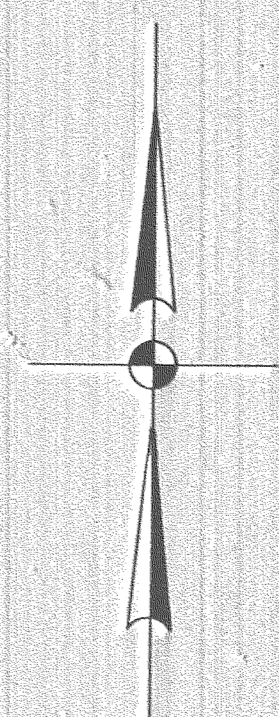

Basis of bearings: Homestead Entry Survey No. 151

Set 2"x2" wooden stakes on East, South
& West Property Lines for line.

H.E.S. 149

13 x 17 Cabin

Record: 79.10 ch.
6259.24

Old Mt. Hood Loop
Highway 35
& as traveled

H. E. S. NO.
151
159.77 Ac. ± gross

To Cloud Cap Inn

33°

N. 0° 08' 15" E.

Record: 60.00 ch.
3959.79

Record: 80.00 ch.
5279.79

S. 0° 09' 00" W.

Fnd Stone w/ "x"

Record: 20.00 ch.
1319.40

Corner No. 5 Not Found
falls in Road
Record: 0.84 ch.

Corner No. 2
Fnd Stone w/ "x"
Marked H.E.S.-151 on E. face
Bears N. 0° 10' 00" W. 89.60
Record: 0.90 ch.

Record: 20.00 ch.
1320.24

N. 89° 43' 15" W.

H.E.S. 150

Corner No. 4
Fnd Stone, no "x" Fnd.
(used high point).
Marked 4 H.E.S.-151 on N. face
Marked 4 H.E.S.-149 on S. face
Marked 2 B.T.'s

Corner No. 3
Fnd Stone w/ "x" on c/c top
Marked H.E.S. on W. face

FILED
OCT 14 1976
Ronald J. Merry
COUNTY SURVEYOR
DEPUTY

5-587
7655

REGISTERED
PROFESSIONAL
LAND SURVEYOR

James W. Chase
JULY 7, 1960
JAMES W. CHASE
510

BOUNDARY SURVEY of H.E.S. NO. 151

SCALE: 1" = 400'	APPROVED BY	DRAWN BY: Saldivar
DATE: January 19, 1976	Situating in Sections 6 & 7, T. 2 S., R. 10 E., W.M. Hood River County, Oregon	
Surveyed by: Marx & Chase, Surveyors Inc. P.O. Box 431 Grassham, Oregon 97030 Phone: 665-2116	DRAWING NUMBER 75-566	

#7655