


No. 8 Fourth Street  
Hood River, Oregon 97031

# Dielschneider Associates Inc

Engineering Surveying Data Processing

Date	28 JUL 76
Drawn by	RAYLOD
Survey	ACK
Design	J. B.
Checked	ACK
Approved	ACK
Scale	1" = 100'
Project No.	76248
Sheet No.	1

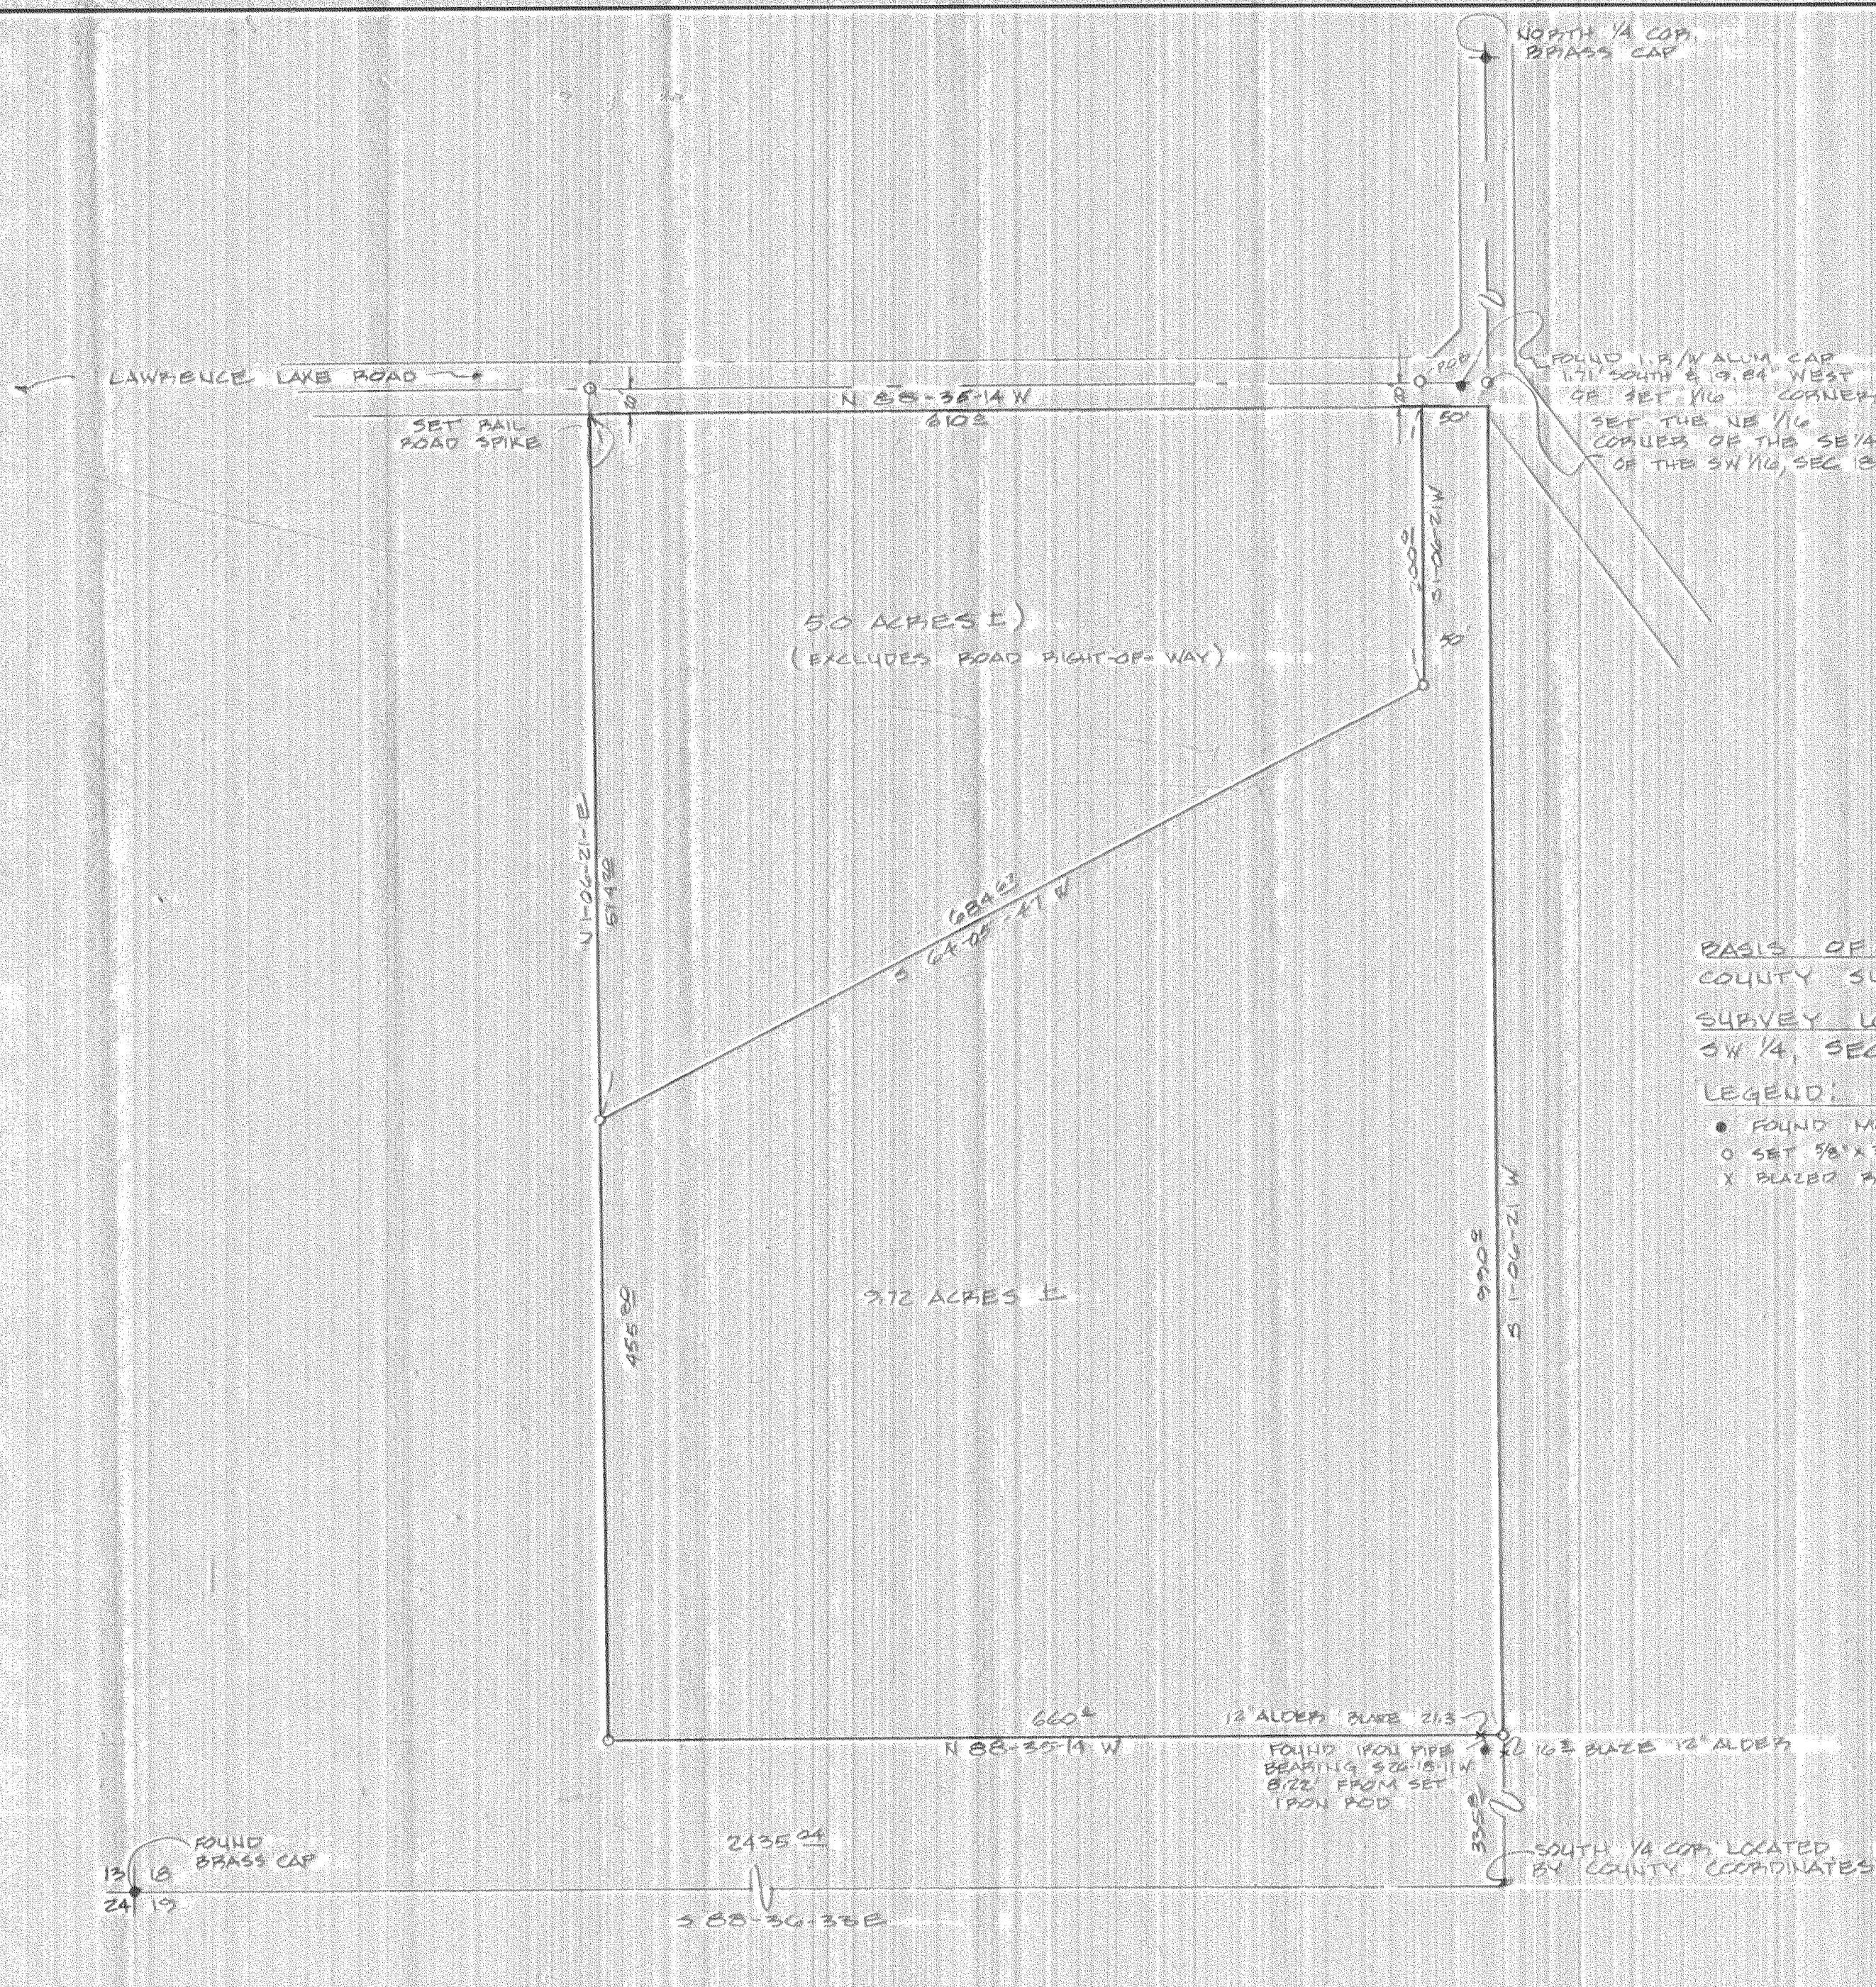

BASIS OF BEARING:  
COUNTY SURVEY

SURVEY LOCATED IN:  
SW 1/4, SEC 18, T19S, R10E, WM

LEGEND:  
 ● FOUND MONUMENT  
 ○ SET 3/8" X 30" IRON ROD  
 X BLAZED REFERENCE TREES

**FILED**  
 NOV 29 1976  
*Ronald J. Mery*  
 COUNTY SURVEYOR  
 DEPUTY

REGISTERED  
 PROFESSIONAL  
 LAND SURVEYOR  
*Anthony G. Klein*  
 OREGON  
 ANTHONY G. KLEIN  
 933

SURVEY FOR  
 JIM BODE  
 # 7664  
 revision of # 7615

NOV 4, 1976 REVERSED CHARTING ERROR DISTANCE 455.82 TO 455.82 ON WEST LINE BOD  
 NOV 3, 1976 REVERSED BEARINGS TO AGREE WITH DESCRIPTION BOD

SW 1/4, SEC 18, T19S, R10E, WM HOOD RIVER COUNTY, ORE.