

RECEIVED
DATE 3-22-74



- FOUND IRON MONUMENT
- SET IRON PIPE

FILED

NOV 29 1976

Ronald O. Merry
COUNTY SURVEYOR

By _____
DEPUTY

#7666

REGISTERED
PROFESSIONAL
LAND SURVEYOR


Glenn D. Strait

OREGON
JULY 9, 1965
GLENN D. STRAIT
716

PREPARED FOR, AND AT THE REQUEST OF
VINCENT PETERSON &
OZZIE TREICHEL
LIABILITY FOR THIS SURVEY IS EXPRESSLY
LIMITED TO SAID PERSON OR PERSONS.

SURVEY OF THE NW 1/4 OF SECTION 19,
T 1 N, R 10 E, WM.
HOOD RIVER COUNTY, OREGON

SCALE: 1" = 300'	DATE: FEB. 8 & MARCH, 1974	JO. S-7403
SRVY. G.D.S.	GLENN D. STRAIT 3332 C, PRINGLE RD. SE. SALEM, OREGON	SHEET
DRWG. G.S.		1 / 1

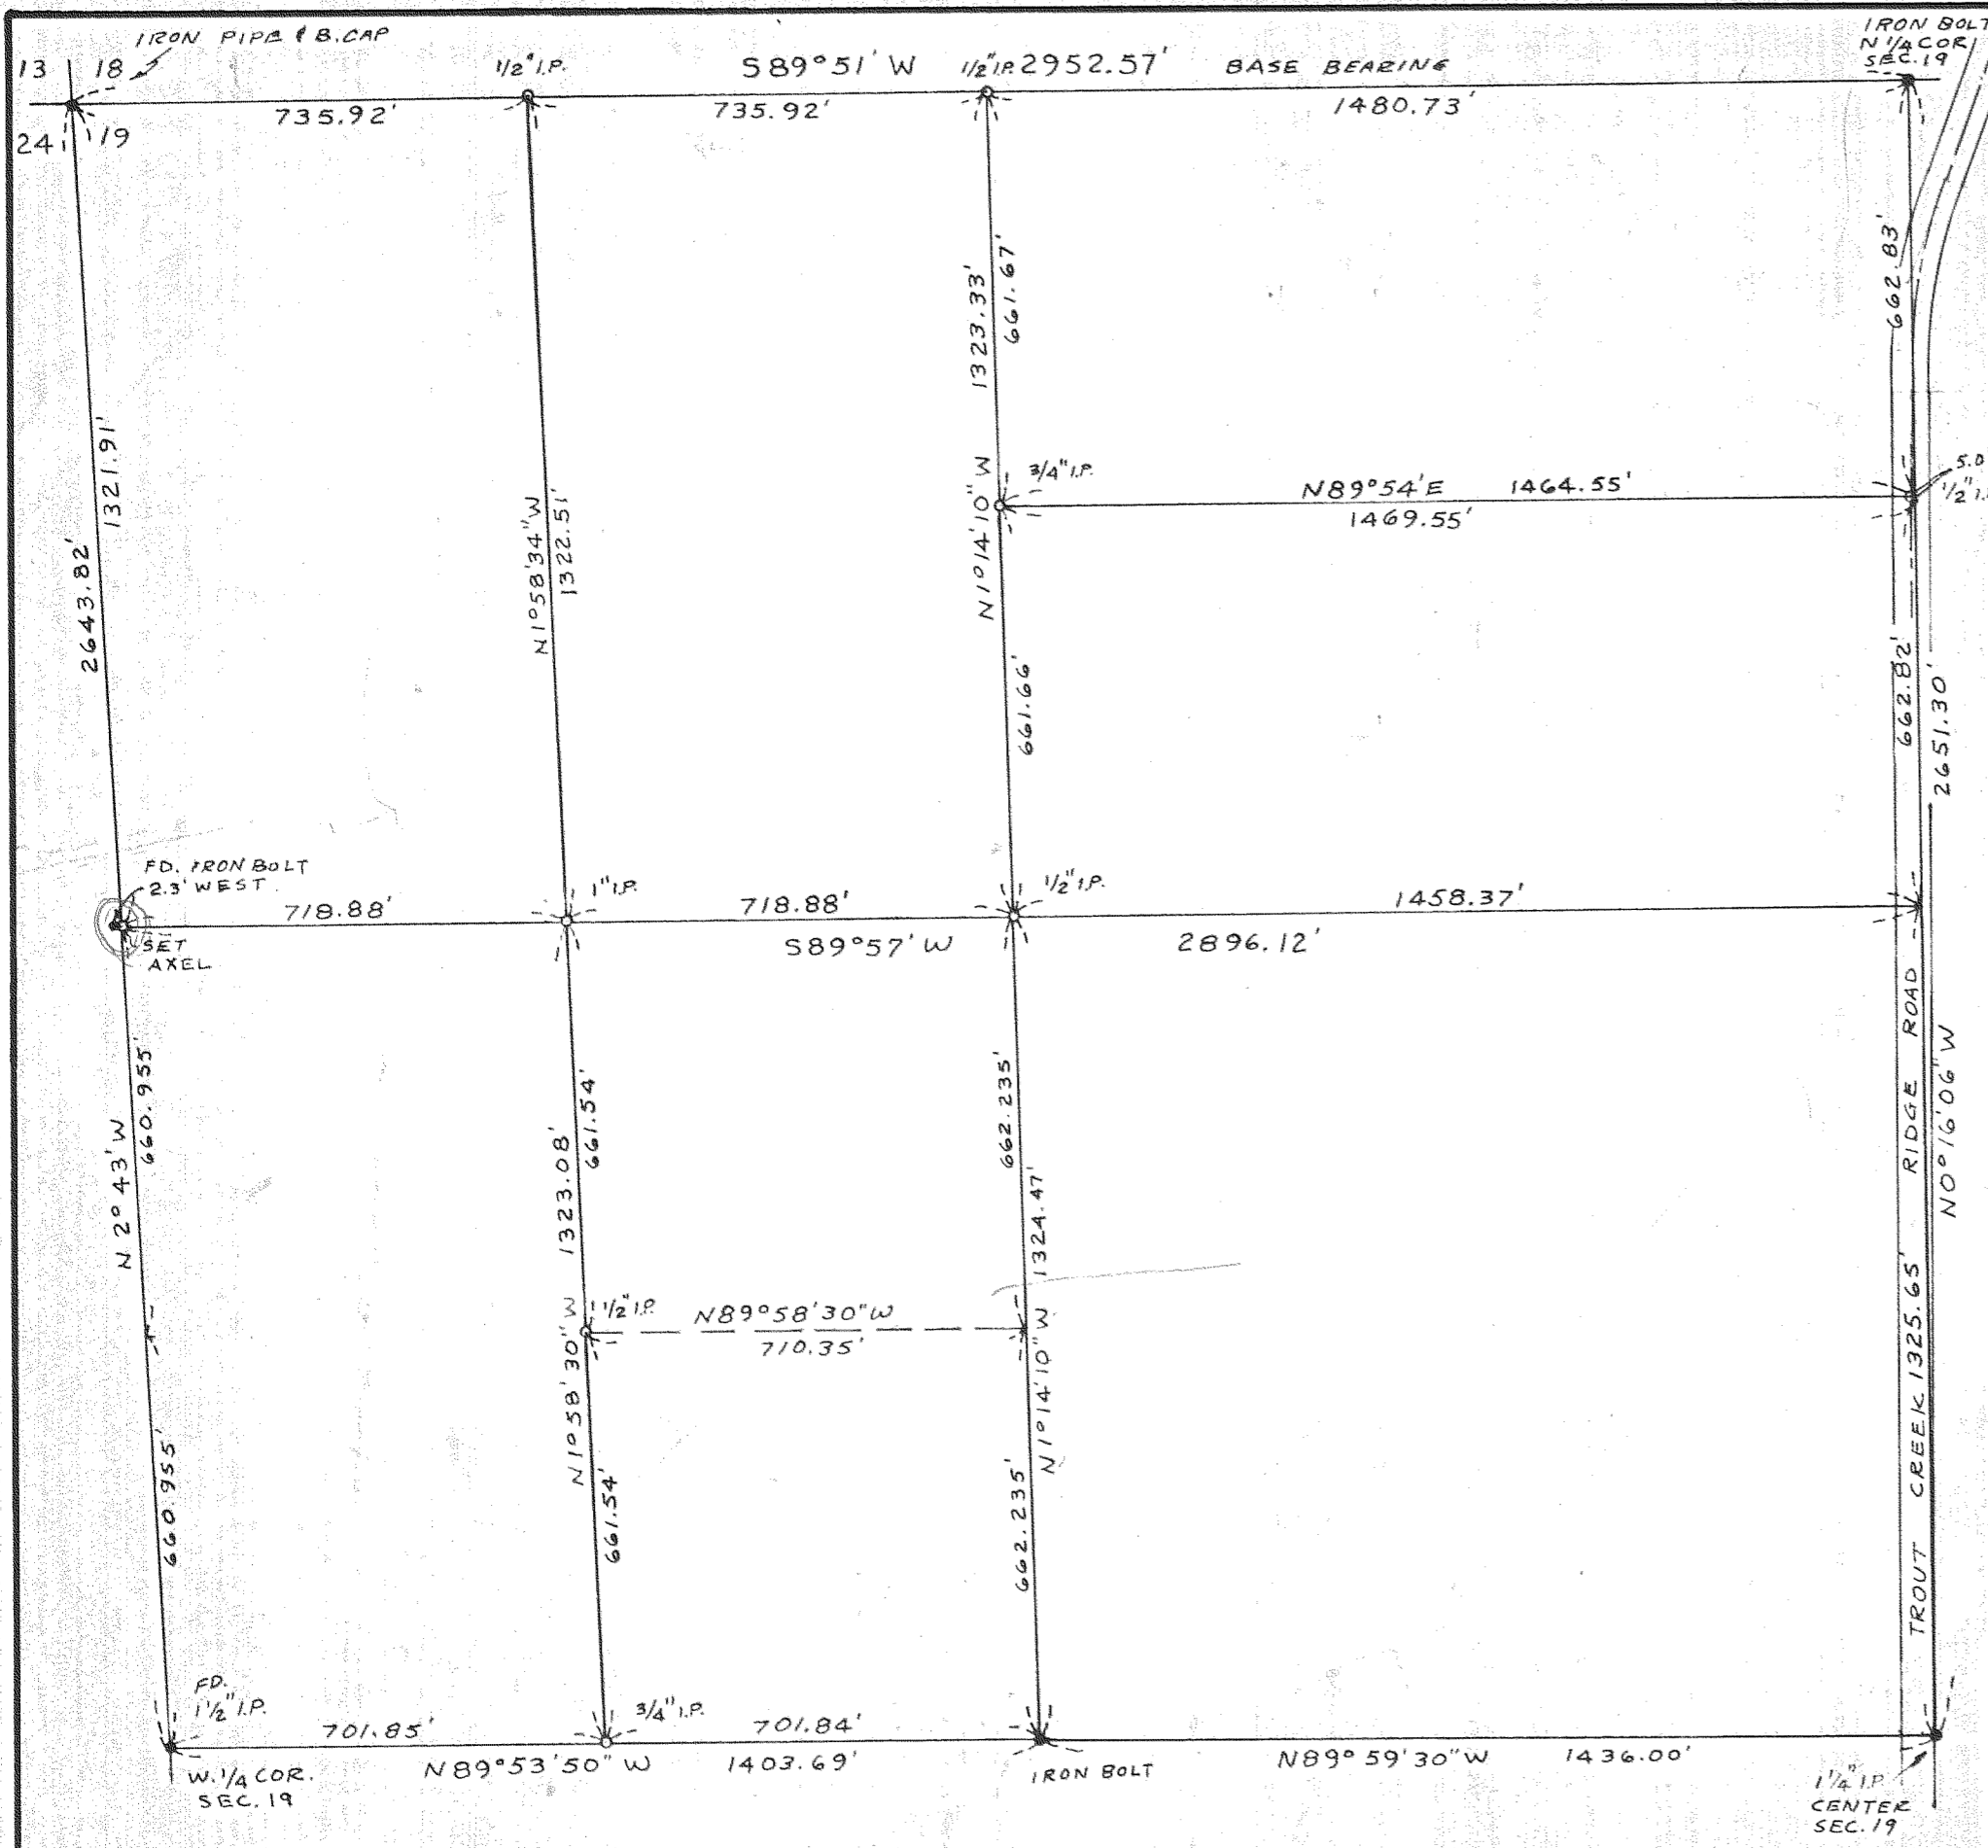

#7666 6-213