


SURVEY- LOCATED IN  
 SW 1/4, N.W 1/4 SEC. 6  
 T. 2 N., R. 11 E. W. M.  
 H. R. Co. OREGON

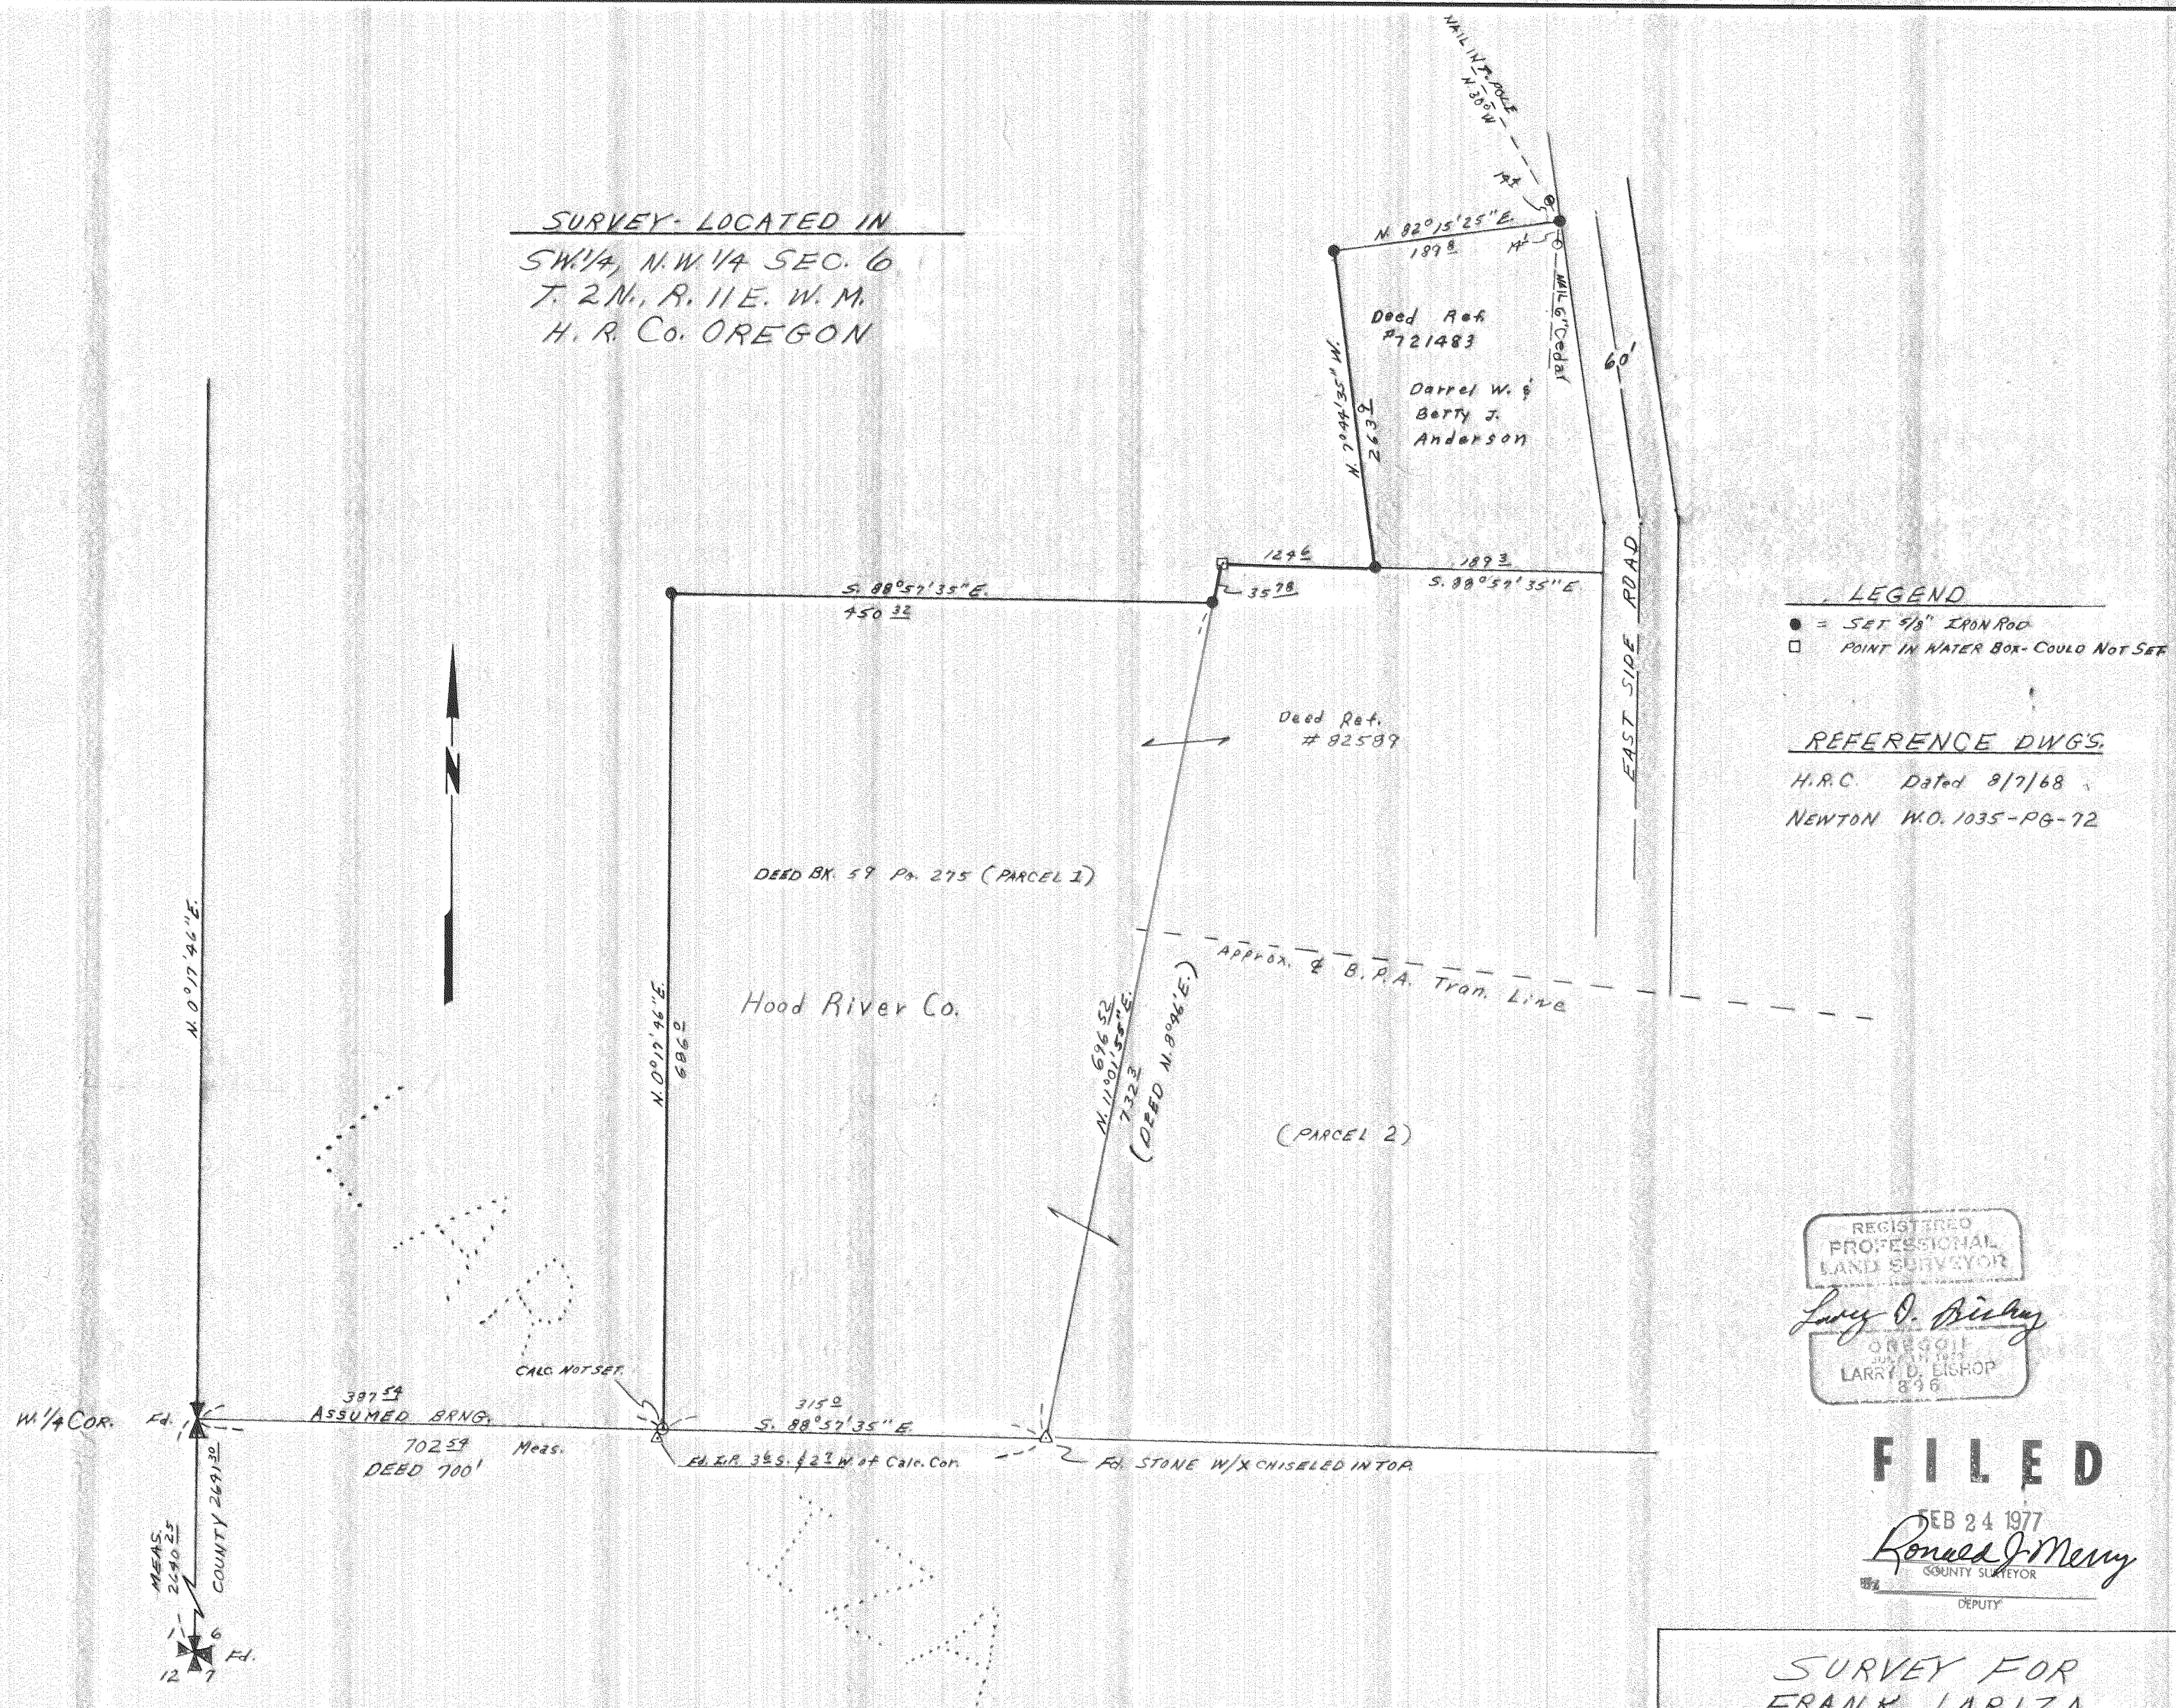


**LEGEND**  
 ● = SET 1/8" IRON ROD  
 □ = POINT IN WATER BOX- COULD NOT SET

**REFERENCE DWGS.**  
 H.R.C. Dated 8/7/68  
 NEWTON MO. 1035-PG-72

REGISTERED  
 PROFESSIONAL  
 LAND SURVEYOR  
*Larry D. Bishop*  
 OREGON  
 LARRY D. BISHOP  
 836

**FILED**  
 FEB 24 1977  
*Ronald J. Merry*  
 COUNTY SHERIFF  
 DEPUTY

SURVEY FOR  
 FRANK LARIZA  
 HOOD RIVER, ORE.

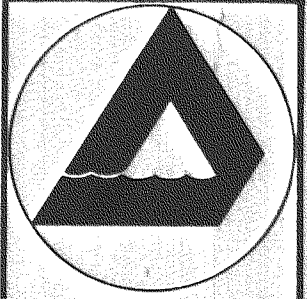

No. 8 Fourth Street  
 Hood River, Oregon 97031

**Dielschneider Associates Inc**  
 Engineering Surveying Project Management

Date	1/19/77
Drawn	J.P.A.
Survey	L.D.B.
Design	L.D.B.
Checked	L.D.B.
Approved	L.D.B.
Scale	1" = 100'
Project No.	76286
Sheet No.	

7-607  
 # 77010