

No. 8 Fourth Street
Hood River, Oregon 97031


Dielschneider Associates Inc
Engineering Surveying Project Management

Date	10 FEB 77
Drawn	JPR/JEL
Survey	LB
Design	LB
Checked	LB
Approved	LB
Scale	1"=50'
Project No.	77206
Sheet No.	1

SURVEY LOCATED IN:
S.E. 1/4, Sec. 36, T.2N, R.10E, W.1M.

LEGEND:

- Indicates Iron Rod Set
 - " Hub & Tack Set
- BASES OF BEARINGS: Hood River County

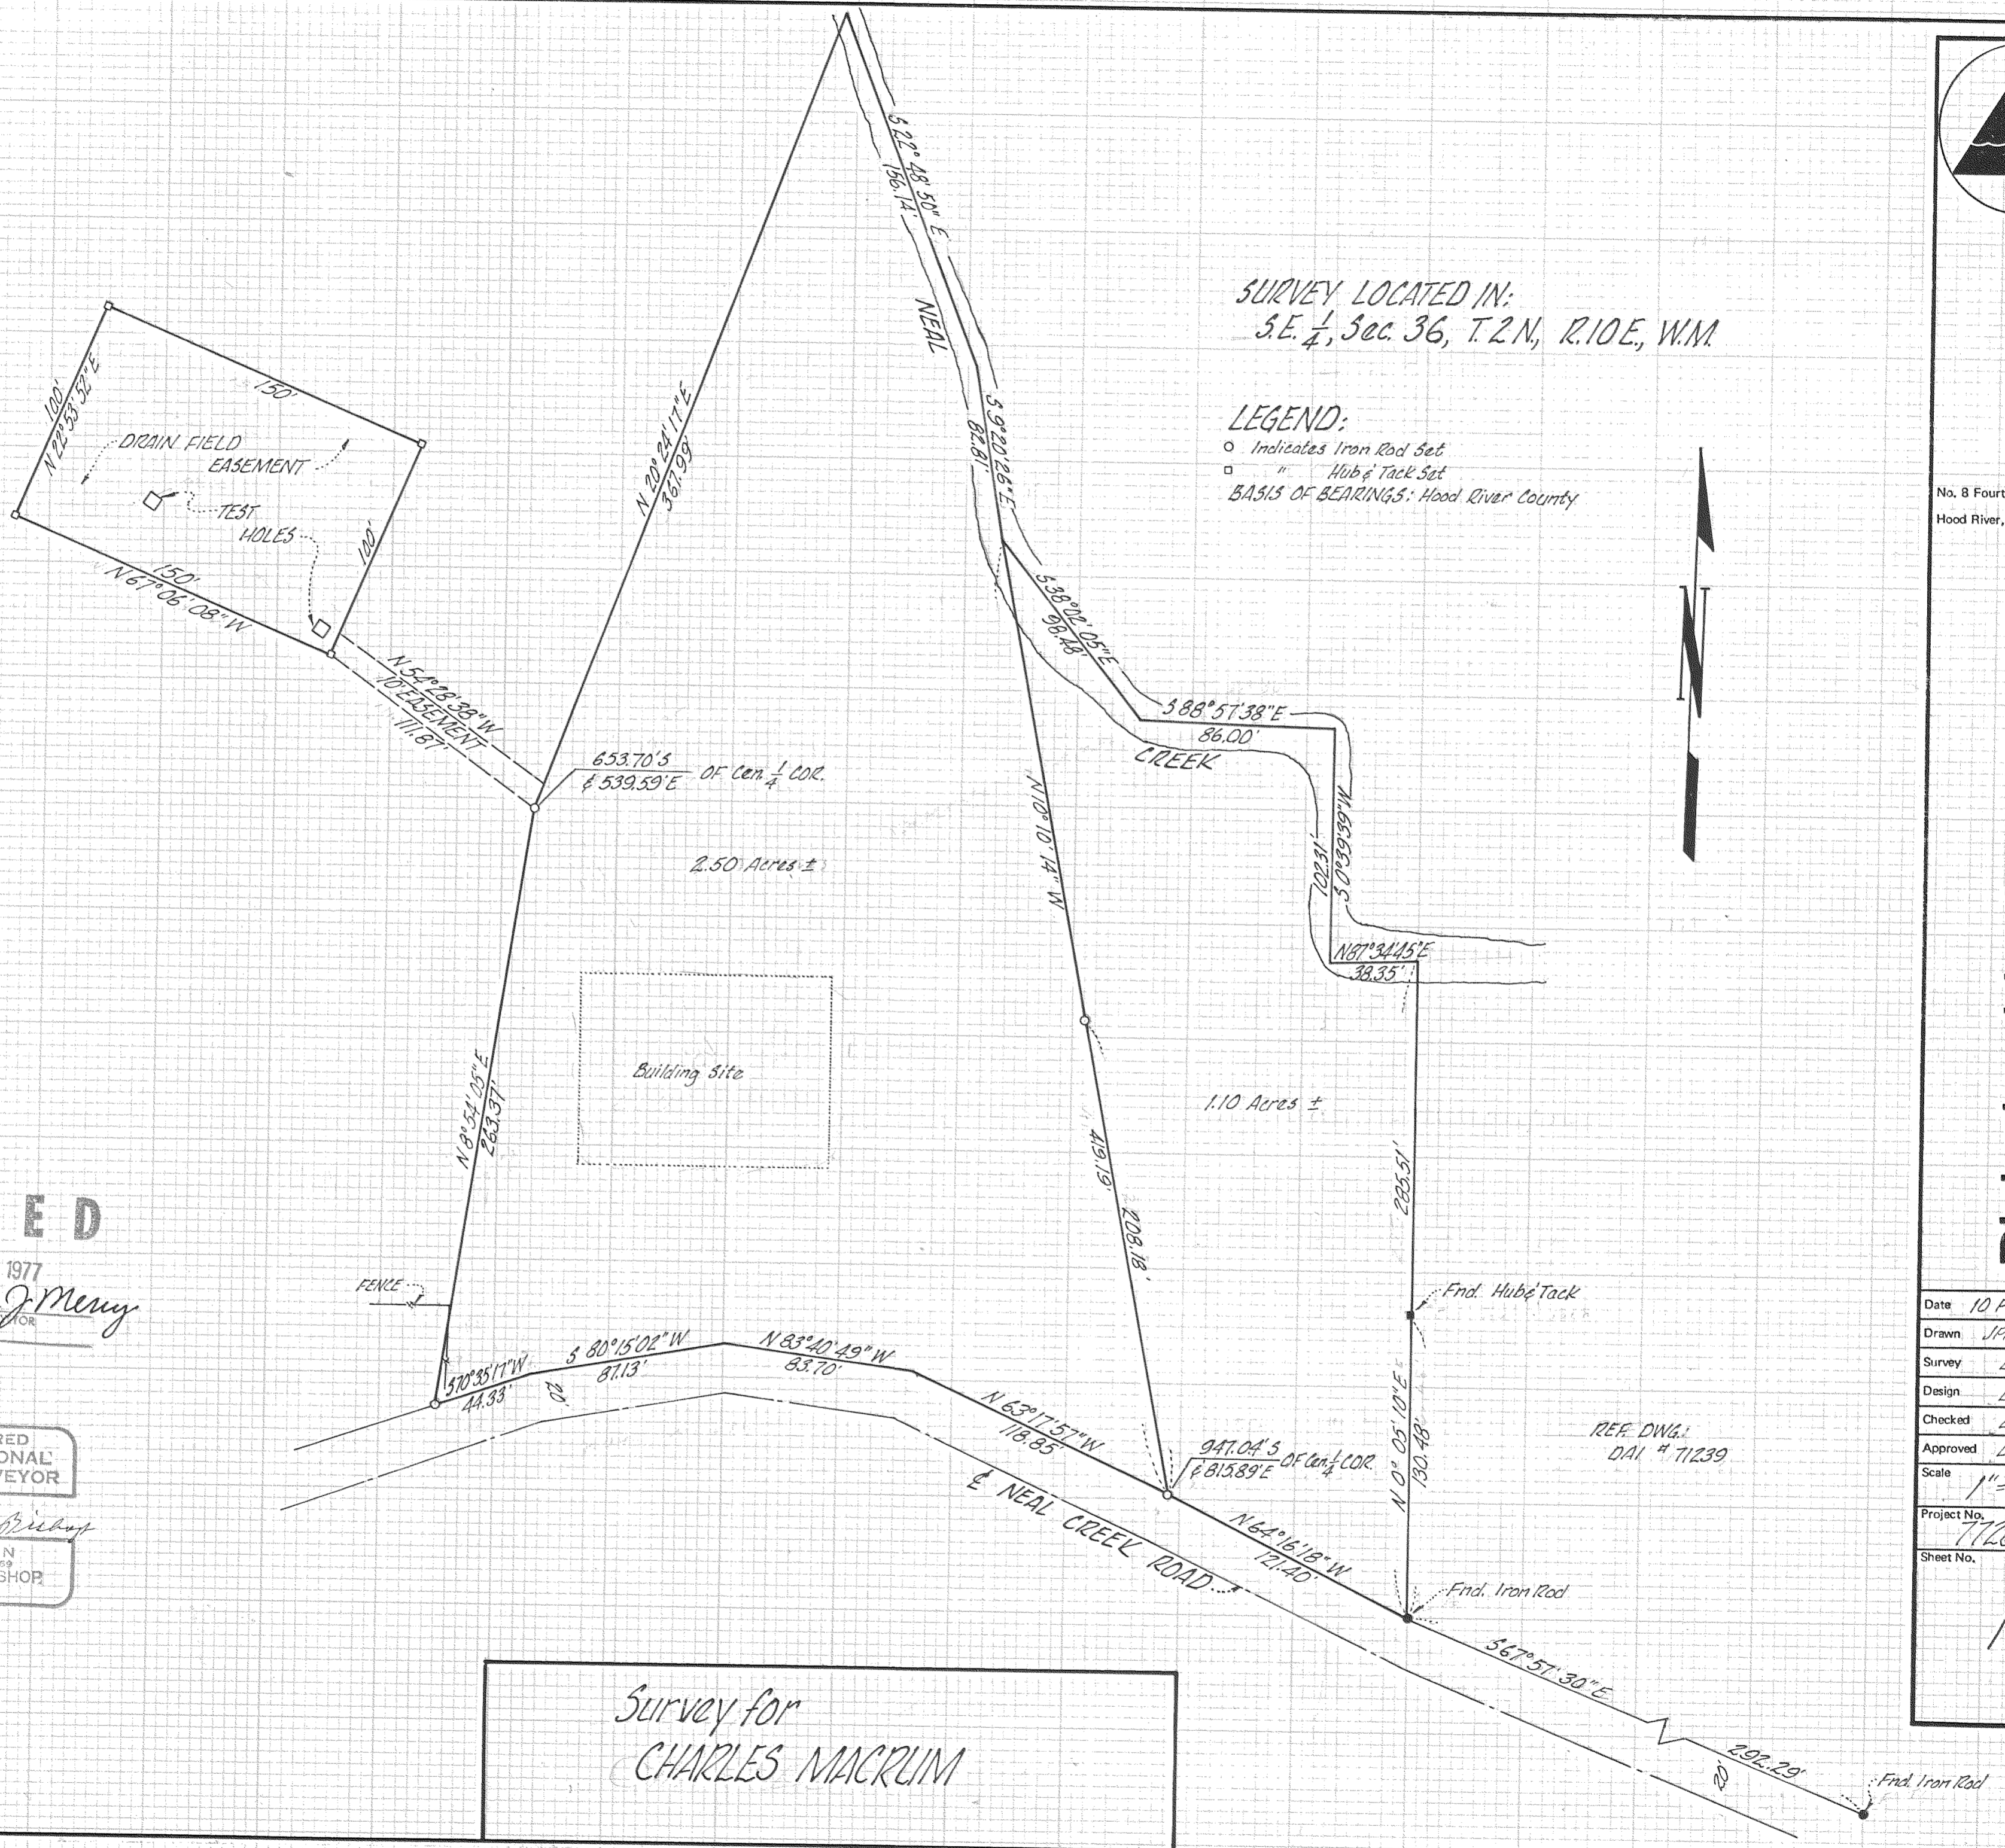

FILED

FEB 24 1977
Ronald J. Meny
COUNTY SURVEYOR
DEPUTY

REGISTERED
PROFESSIONAL
LAND SURVEYOR

Larry D. Bishop
OREGON
JULY 17, 1969
LARRY D. BISHOP
896

Survey for
CHARLES MACRUM

REF. DWG.
DAI # 71239

KE
ALABAMA