



EUGENE STREET

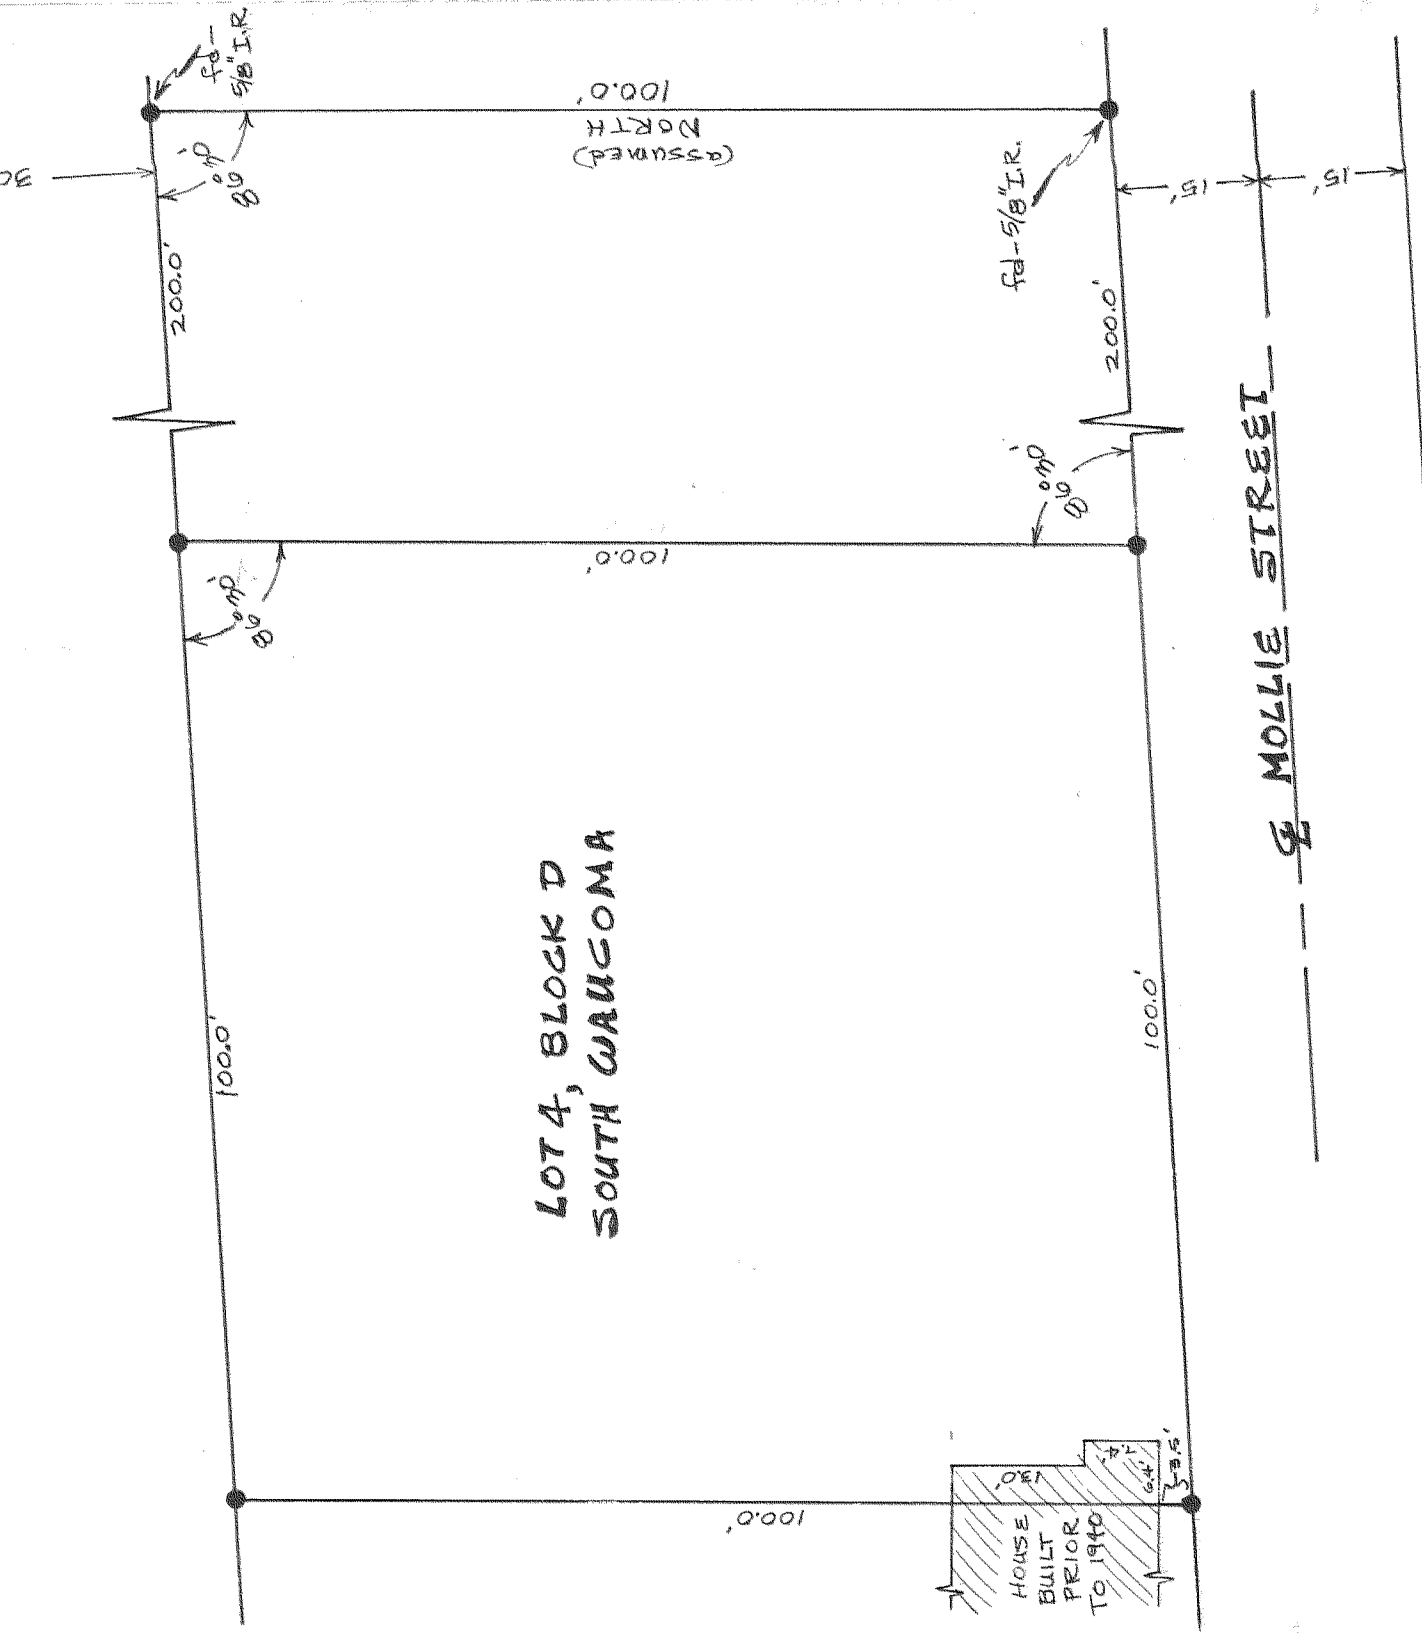

LOT 4, BLOCK D
SOUTH WAUCOMA

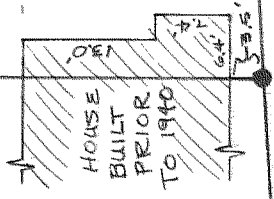

MOLLIE STREET

FILLED

MAR 28 1977

Ronald J. Merry
COUNTY SURVEYOR

DEPUTY

REGISTERED
PROFESSIONAL
LAND SURVEYOR

Danny L. Cron

OREGON
AUGUST 22, 1975
DANNY L. CRON
1028

Mar. 16, 77

REVISED 11/30/95 - SURVEY DOES NOT APPEAR CORRECT & NEEDS REEVALUATED TO MATCH MONUMENTS SOUND AFTER 7/16/77 - *[Signature]*

SCALE 1"=20'

● = 5/8" I.R. MONUMENT SET UNLESS NOTED

"SURVEY"

FOR - R.H. Wabschall

SURVEY REFERENCES -

Survey by D.A.I. - 6/1/71

LOCATION - Lot 4 of Block D of Platted South

WAUCOMA to the City of HOOD RIVER,

HOOD RIVER COUNTY, ORE.

77029 8-549

3 N 10 36 BB