


PROSPECT AVE.  
(60' Platted)

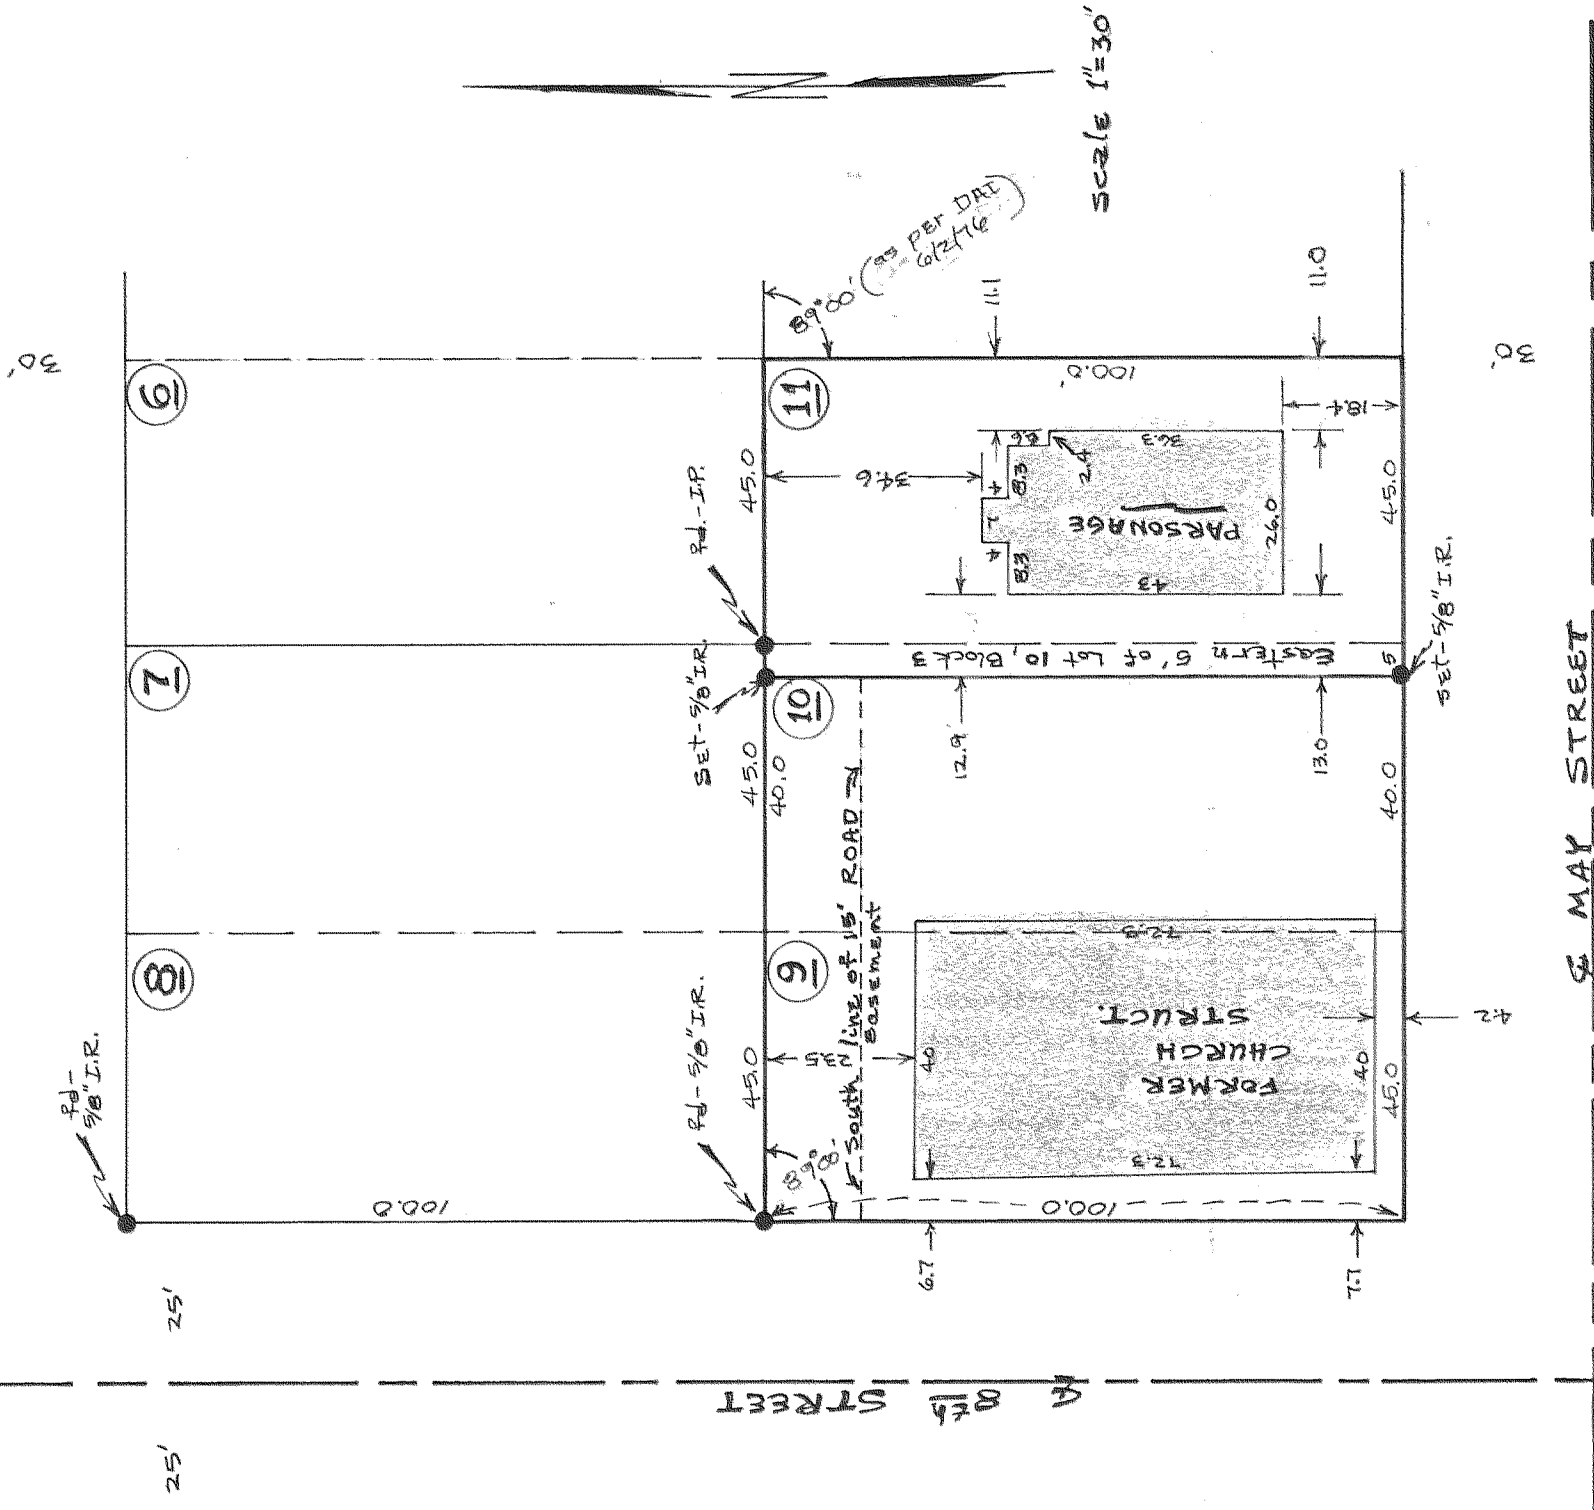

FILED

MAR 28 1977

Ronald J. Mery  
COUNTY SURVEYOR

DEPUTY

"ALTA SURVEY"

FOR - Christian & Missionary Alliance

DESCRIPTION - Lots 9, 10, & 11 of Block 3 of Platted PARK ADDITION to the City of HOOD RIVER -

HOOD RIVER COUNTY, ORE.

REGISTERED PROFESSIONAL LAND SURVEYOR

Danny L. Cron

OREGON  
AUGUST 22, 1975  
DANNY L. CRON  
1028

3/23/77

SURVEYORS CERTIFICATE

I, Danny L. Cron, Professional Land Surveyor of Oregon, do hereby certify that the above Plat represents the location of the existing buildings on the above described property and further certify that no visible encroachments exist on said property except as shown.

#77030

BM 10 36 BB